
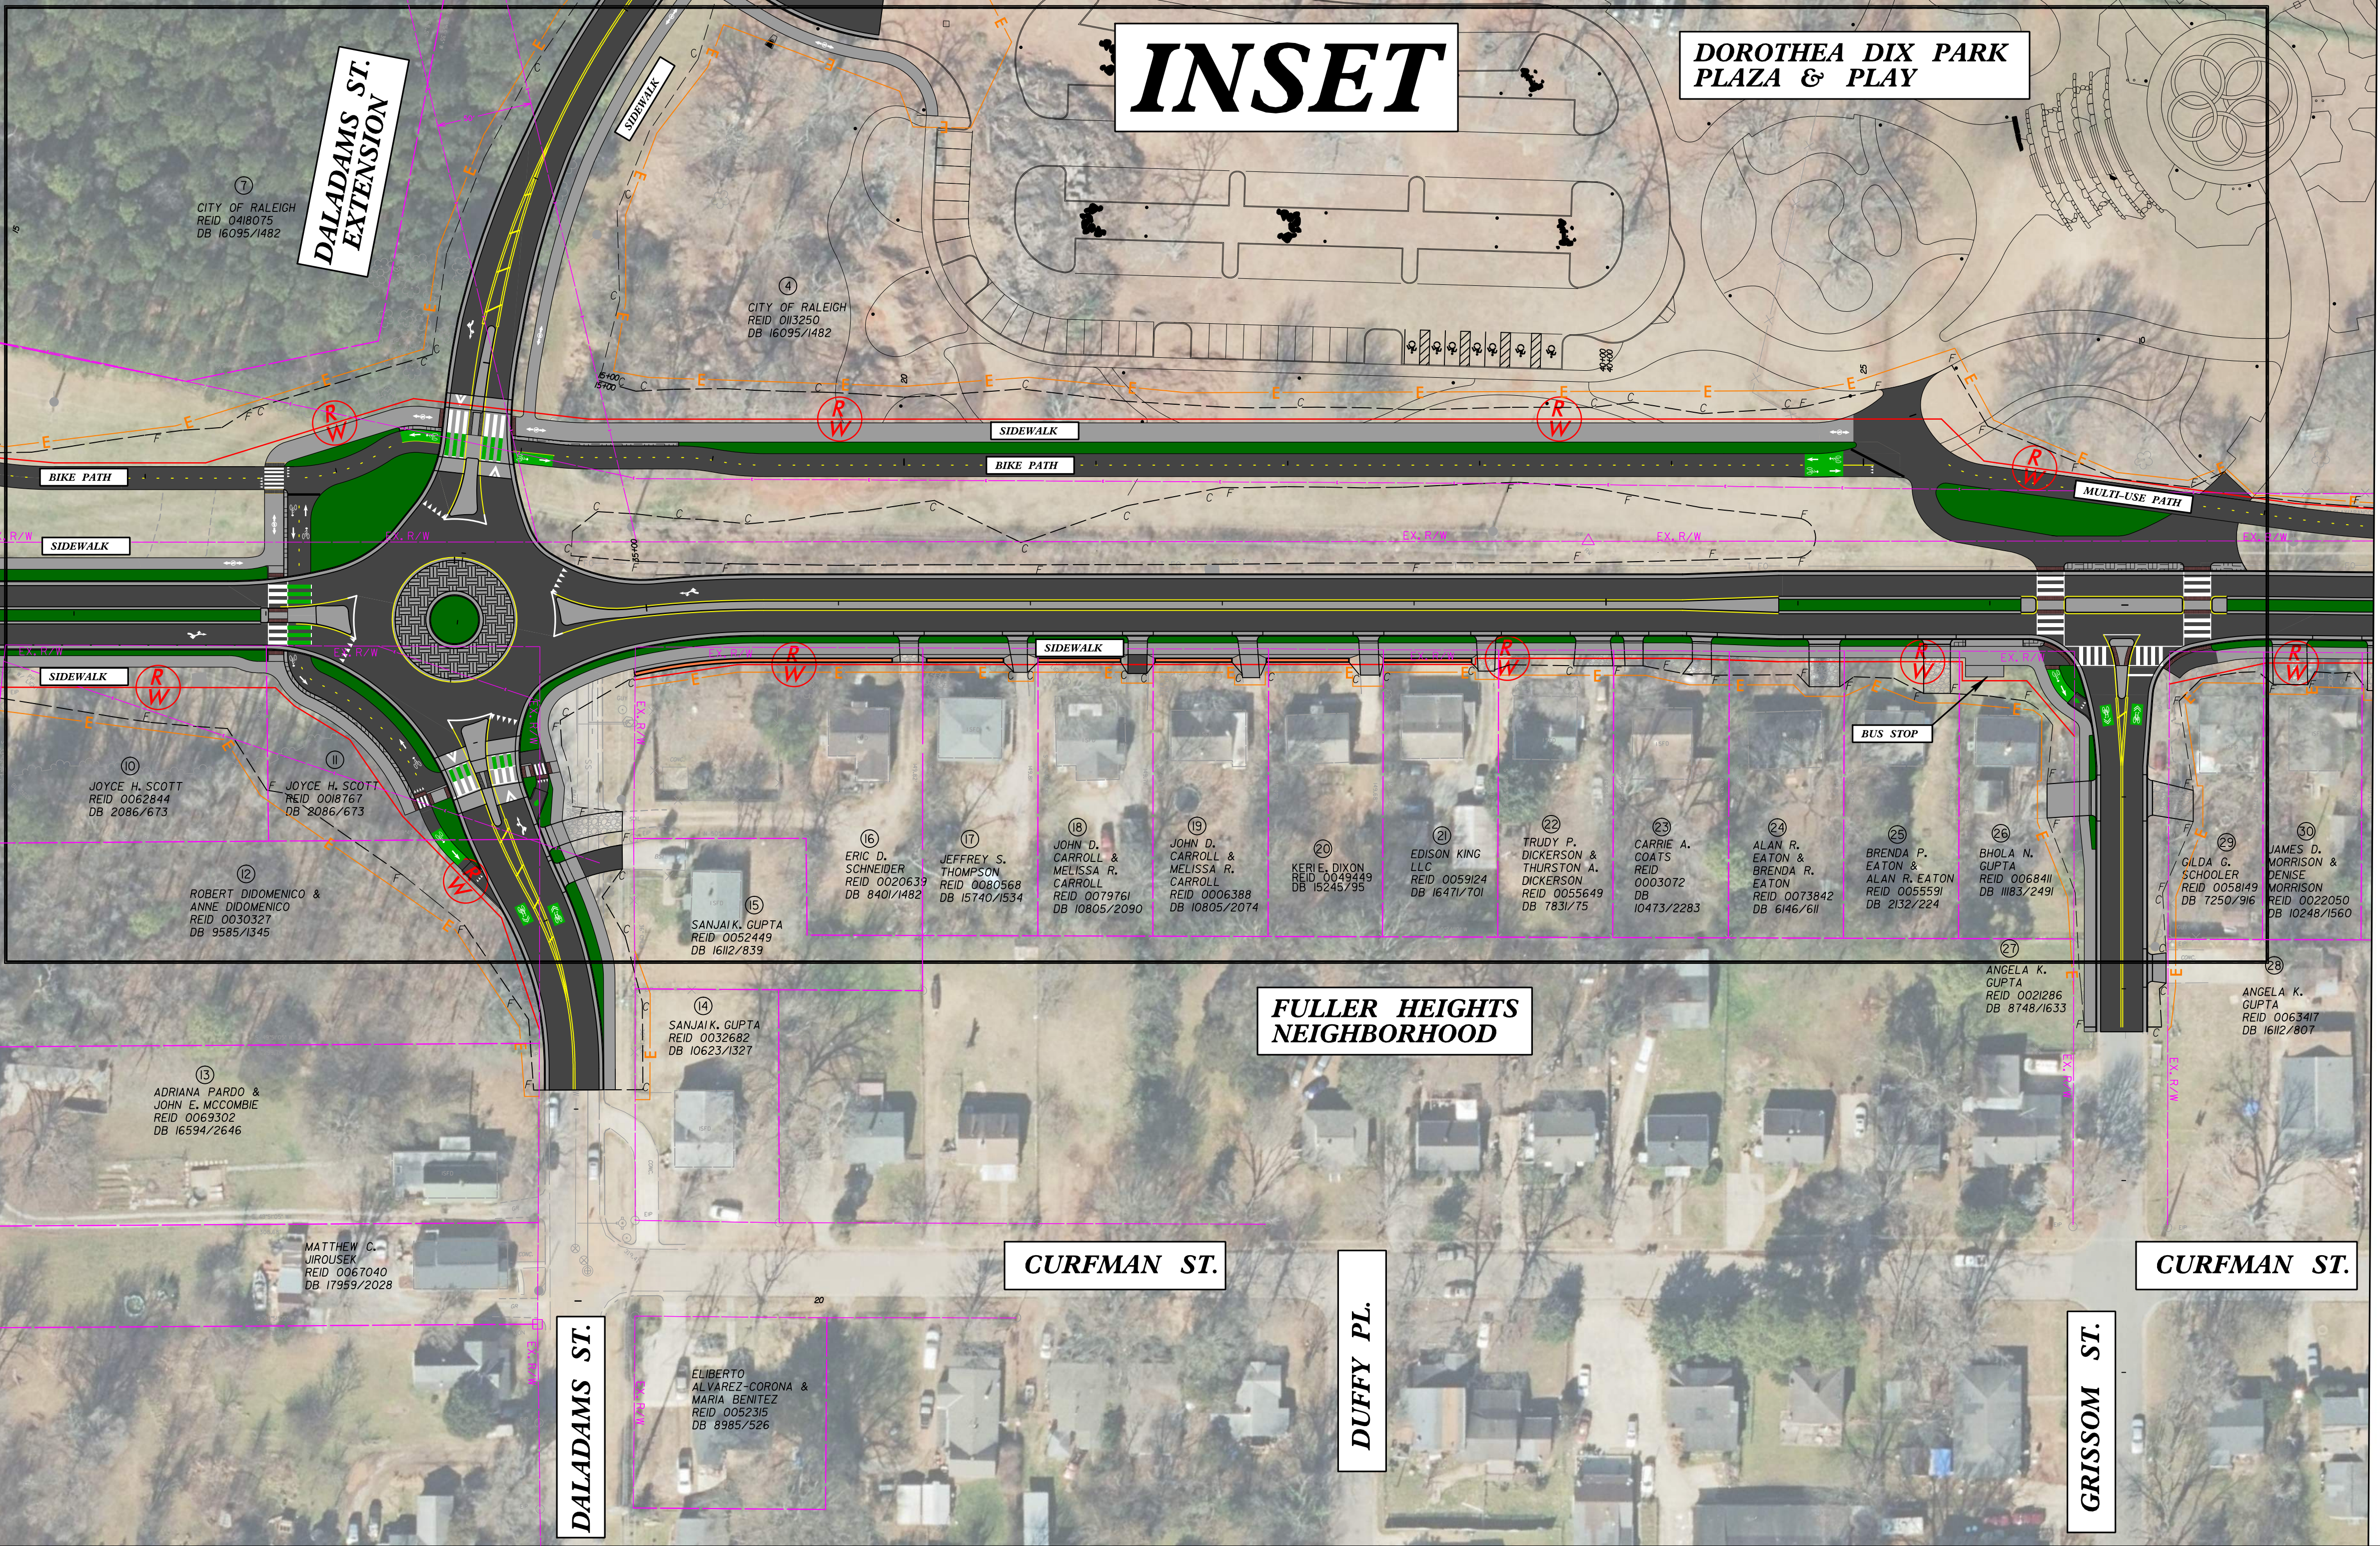


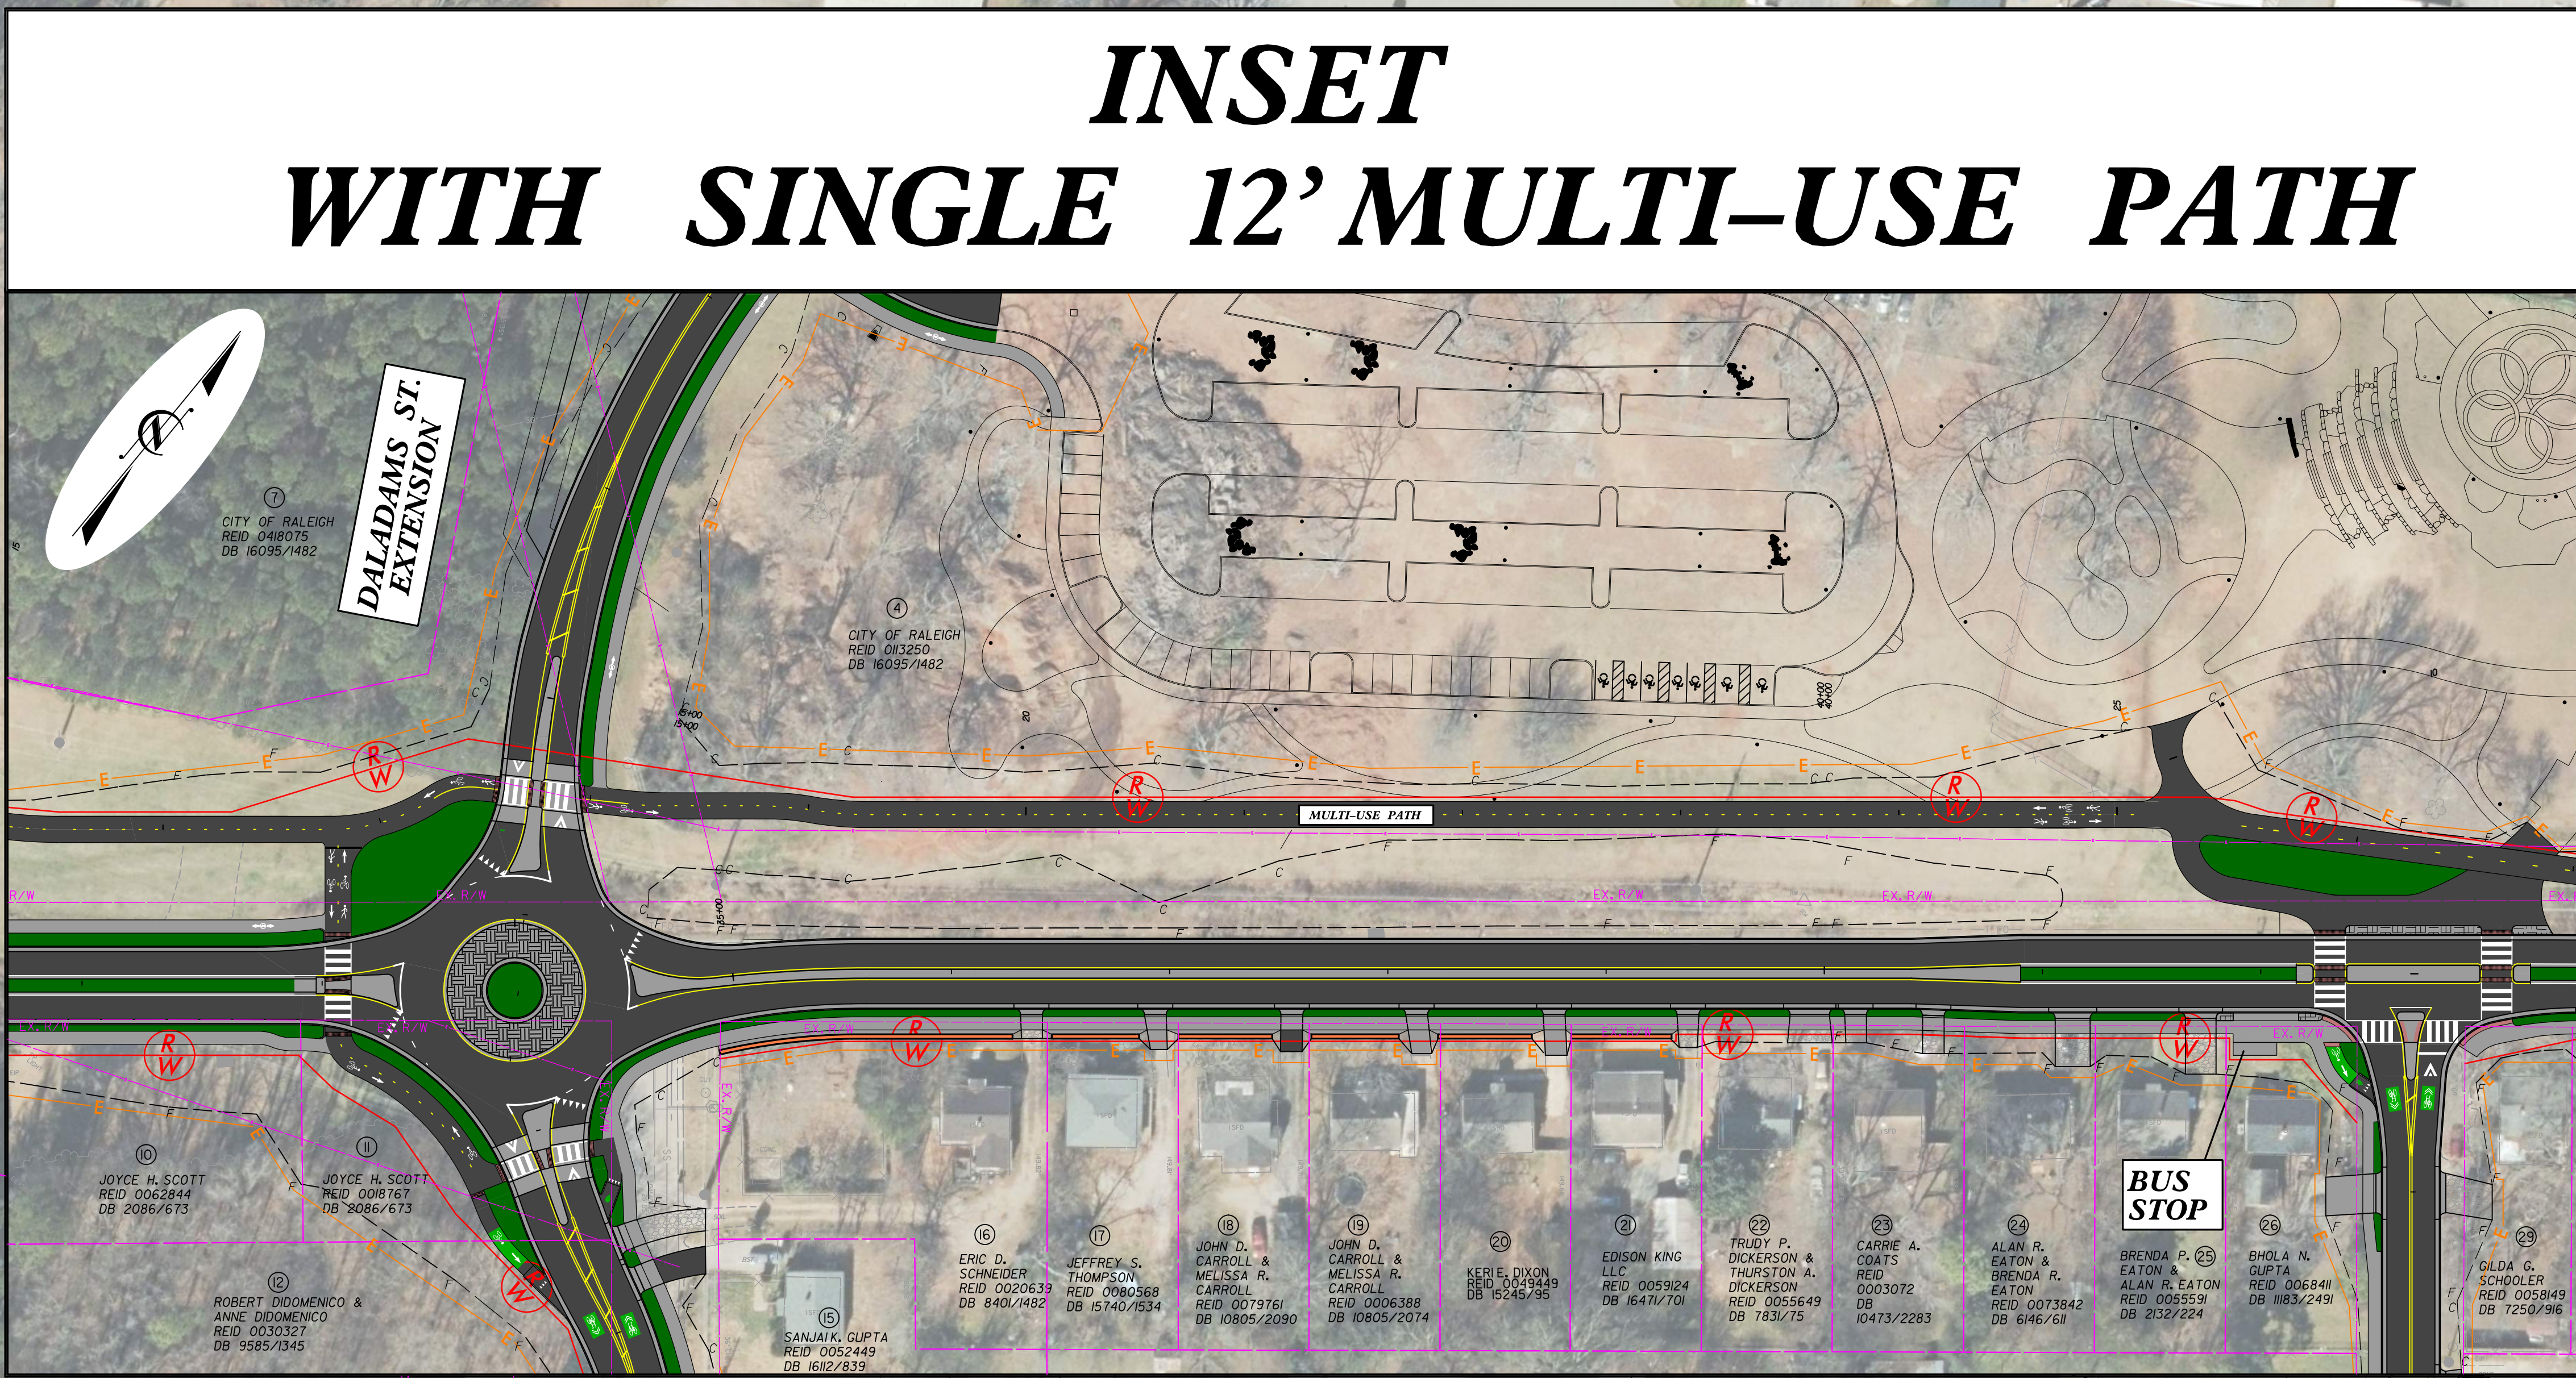

LEGEND

PROPOSED RIGHT OF WAY	
PROPOSED EASEMENT	
CONSTRUCTION LIMITS	
DEVELOPMENT AREA	
PROPOSED PAVEMENT	
PROPOSED CONCRETE	
PROPOSED RETAINING WALL	
PROPOSED TRAFFIC SIGNAL	
PROPOSED BIKE WAYFINDING	
PROPOSED CONCRETE APRON	

PUBLIC MEETING MAP

LAKE WHEELER ROAD IMPROVEMENTS
WAKE COUNTY
LAKE WHEELER RD. FROM CENTENNIAL
PKWY TO W. SOUTH ST.
ROLL 1 OF 2

CITY OF RALEIGH
ENGINEERING SERVICES
DEPARTMENT


PRELIMINARY PLANS
DO NOT USE FOR CONSTRUCTION

10/31/2022

SCALE (ENGLISH)

100' 0' 100' 200'
50'

MATCHLINE 1- STA. 44+00.00
SEE ROLL 1

 

LEGEND

- PROPOSED RIGHT OF WAY
- PROPOSED EASEMENT
- CONSTRUCTION LIMITS
- DEVELOPMENT AREA
- PROPOSED PAVEMENT
- PROPOSED CONCRETE
- PROPOSED RETAINING WALL
- PROPOSED TRAFFIC SIGNAL
- PROPOSED BIKE WAYFINDING
- PROPOSED CONCRETE APRON

PUBLIC MEETING MAP

LAKE WHEELER ROAD IMPROVEMENTS

WAKE COUNTY

LAKE WHEELER RD. FROM CENTENNIAL PKWY TO W. SOUTH ST.

ROLL 2 OF 2



CITY OF RALEIGH
ENGINEERING SERVICES
DEPARTMENT

PRELIMINARY PLANS
DO NOT USE FOR CONSTRUCTION

10/31/2022

