


 


FILL OUT THE PROJECT SURVEY ON YOUR MOBILE DEVICE

FILL OUT THE PROJECT SURVEY ON YOUR MOBILE DEVICE

LEGEND

- BUILDINGS
- EXISTING ROADWAY TO BE RESURFACED
- PROPOSED ROADWAY
- EXISTING RIGHT OF WAY/PROPOSED GRASS MEDIAN
- PROPOSED CONCRETE ISLAND/STRUCTURES/C & G
- EXISTING ROADWAY
- PROPOSED MULTI-USE PATH/SIDEWALK
- PROPOSED RIGHT OF WAY
- LAKES, RIVER, STREAMS AND PONDS
- PROPERTY LINES
- PROPOSED SLOPE STAKES
- PROPOSED EASEMENT
- PROPOSED PERMANENT DRAINAGE
- PROPOSED STORMWATER IMPROVEMENTS
- EXISTING EASEMENT (DRAINAGE, SEWAGE & UTILITIES)
- EXISTING TRAFFIC SIGNAL

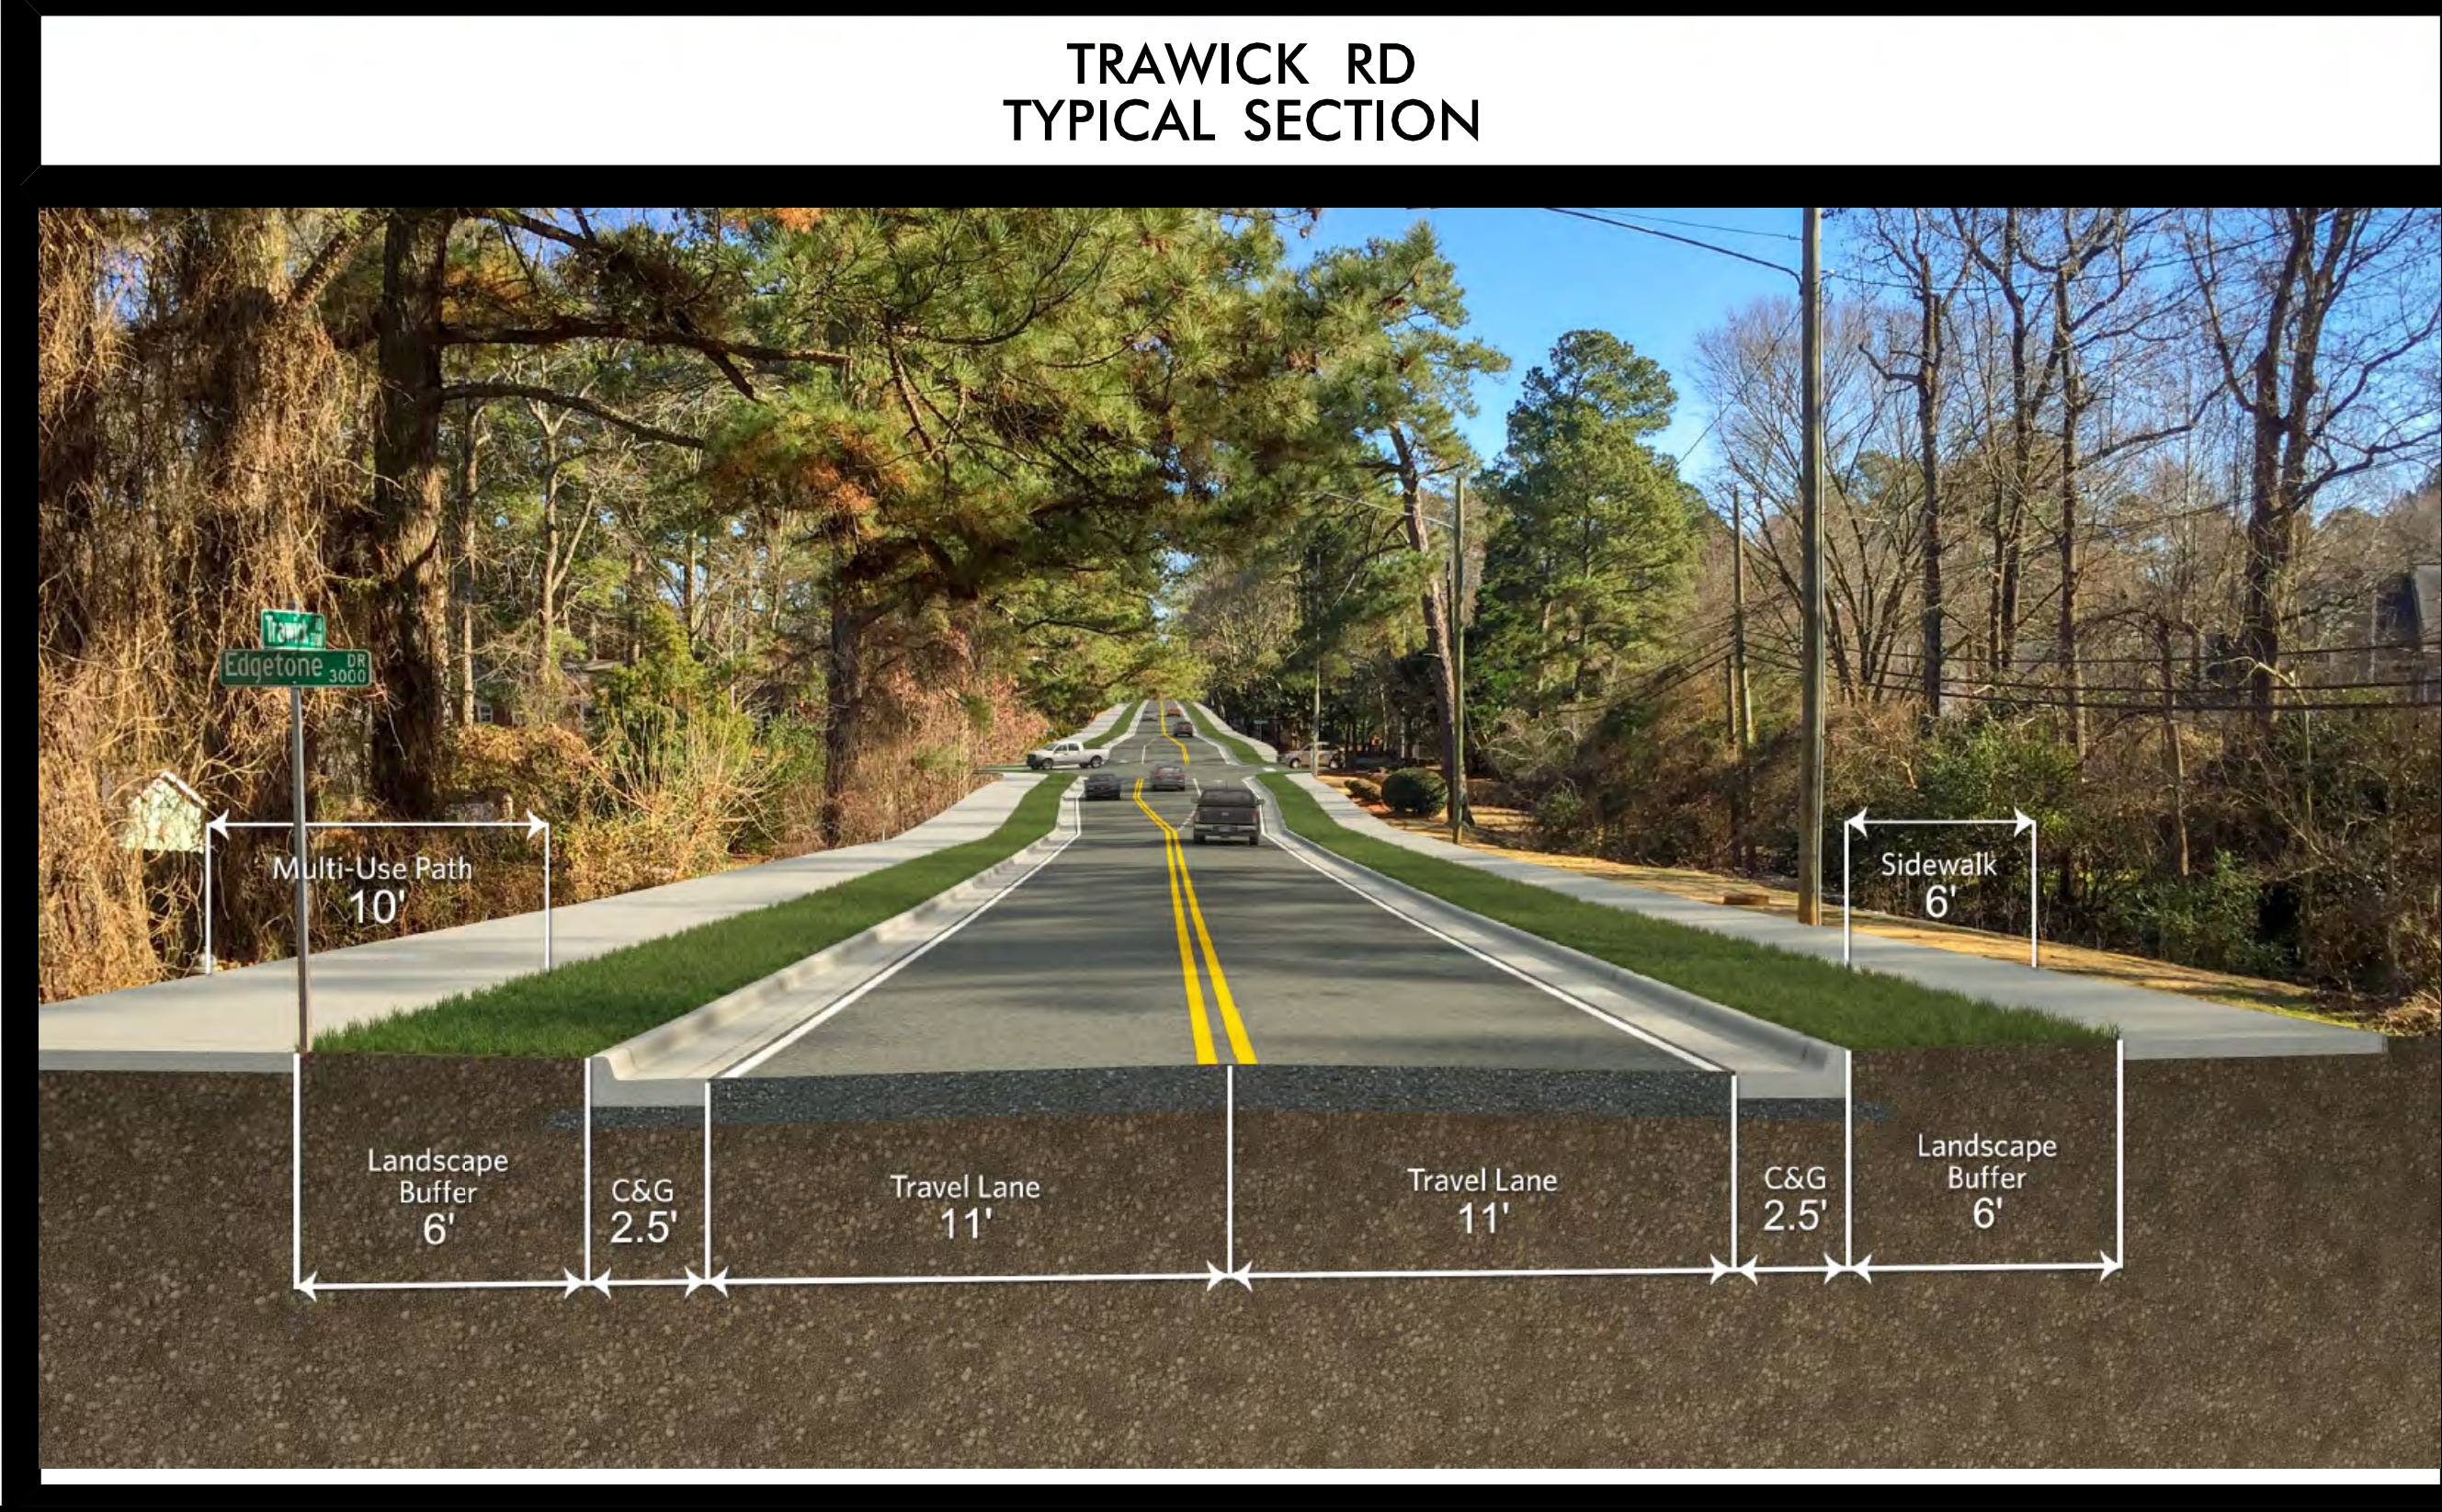

MARSH CREEK RD TYPICAL SECTION

Component	Width (ft)
Multi-Use Path	10'
Landscape Buffer	6'
C&G	2.5'
Travel Lane	11'
Two-Way Left-Turn Lane	12'
Travel Lane	11'
C&G	2.5'
Landscape Buffer	6'
Sidewalk	6'

100 50 0 100 200
SCALE

PRELIMINARY PLANS
DO NOT USE FOR CONSTRUCTION

INCOMPLETE PLANS
DO NOT USE FOR R/W ACQUISITION