




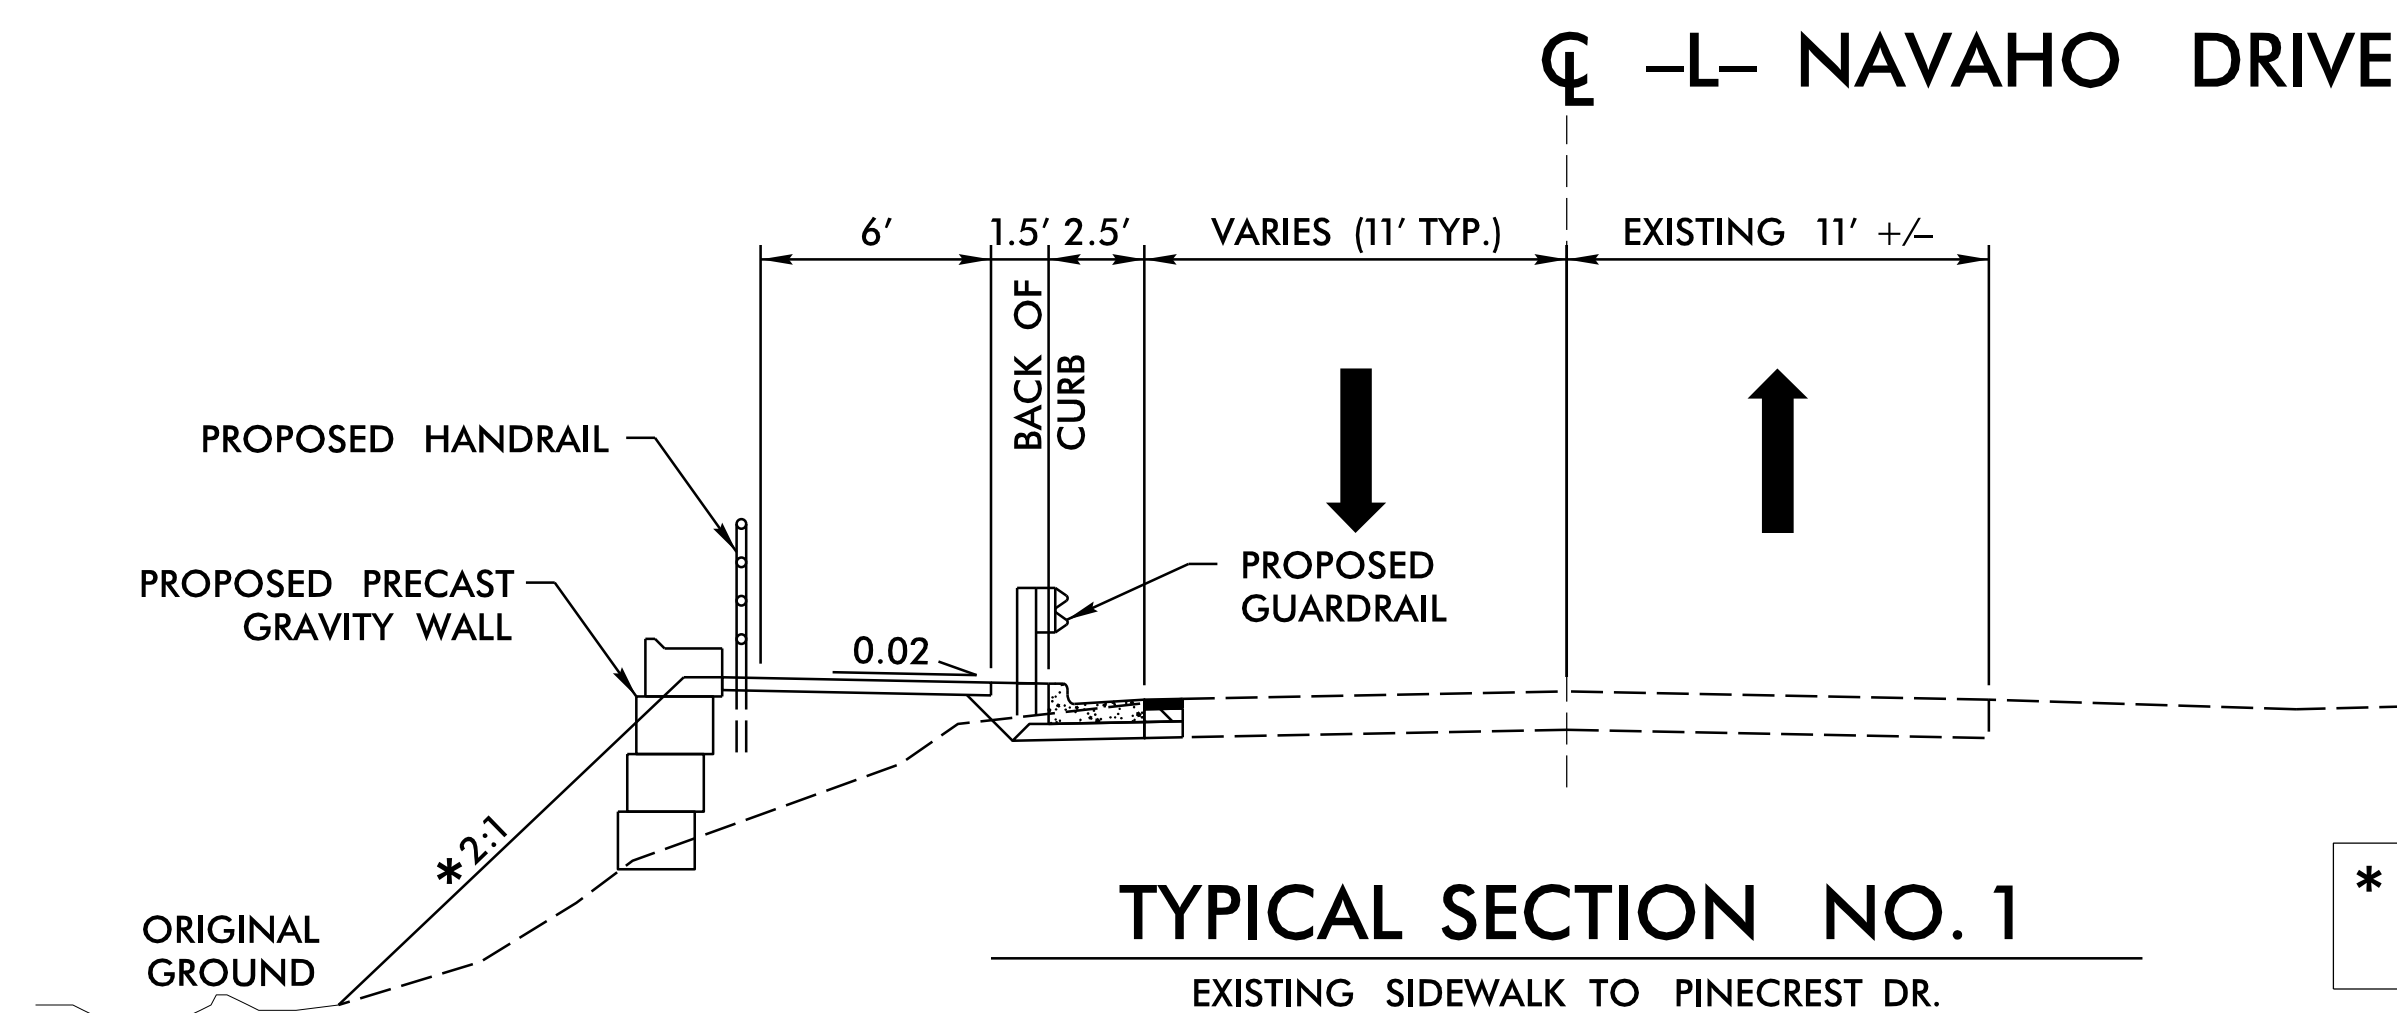


# PUBLIC MEETING MAP CITY OF RALEIGH NAVAHO DRIVE SIDEWALK

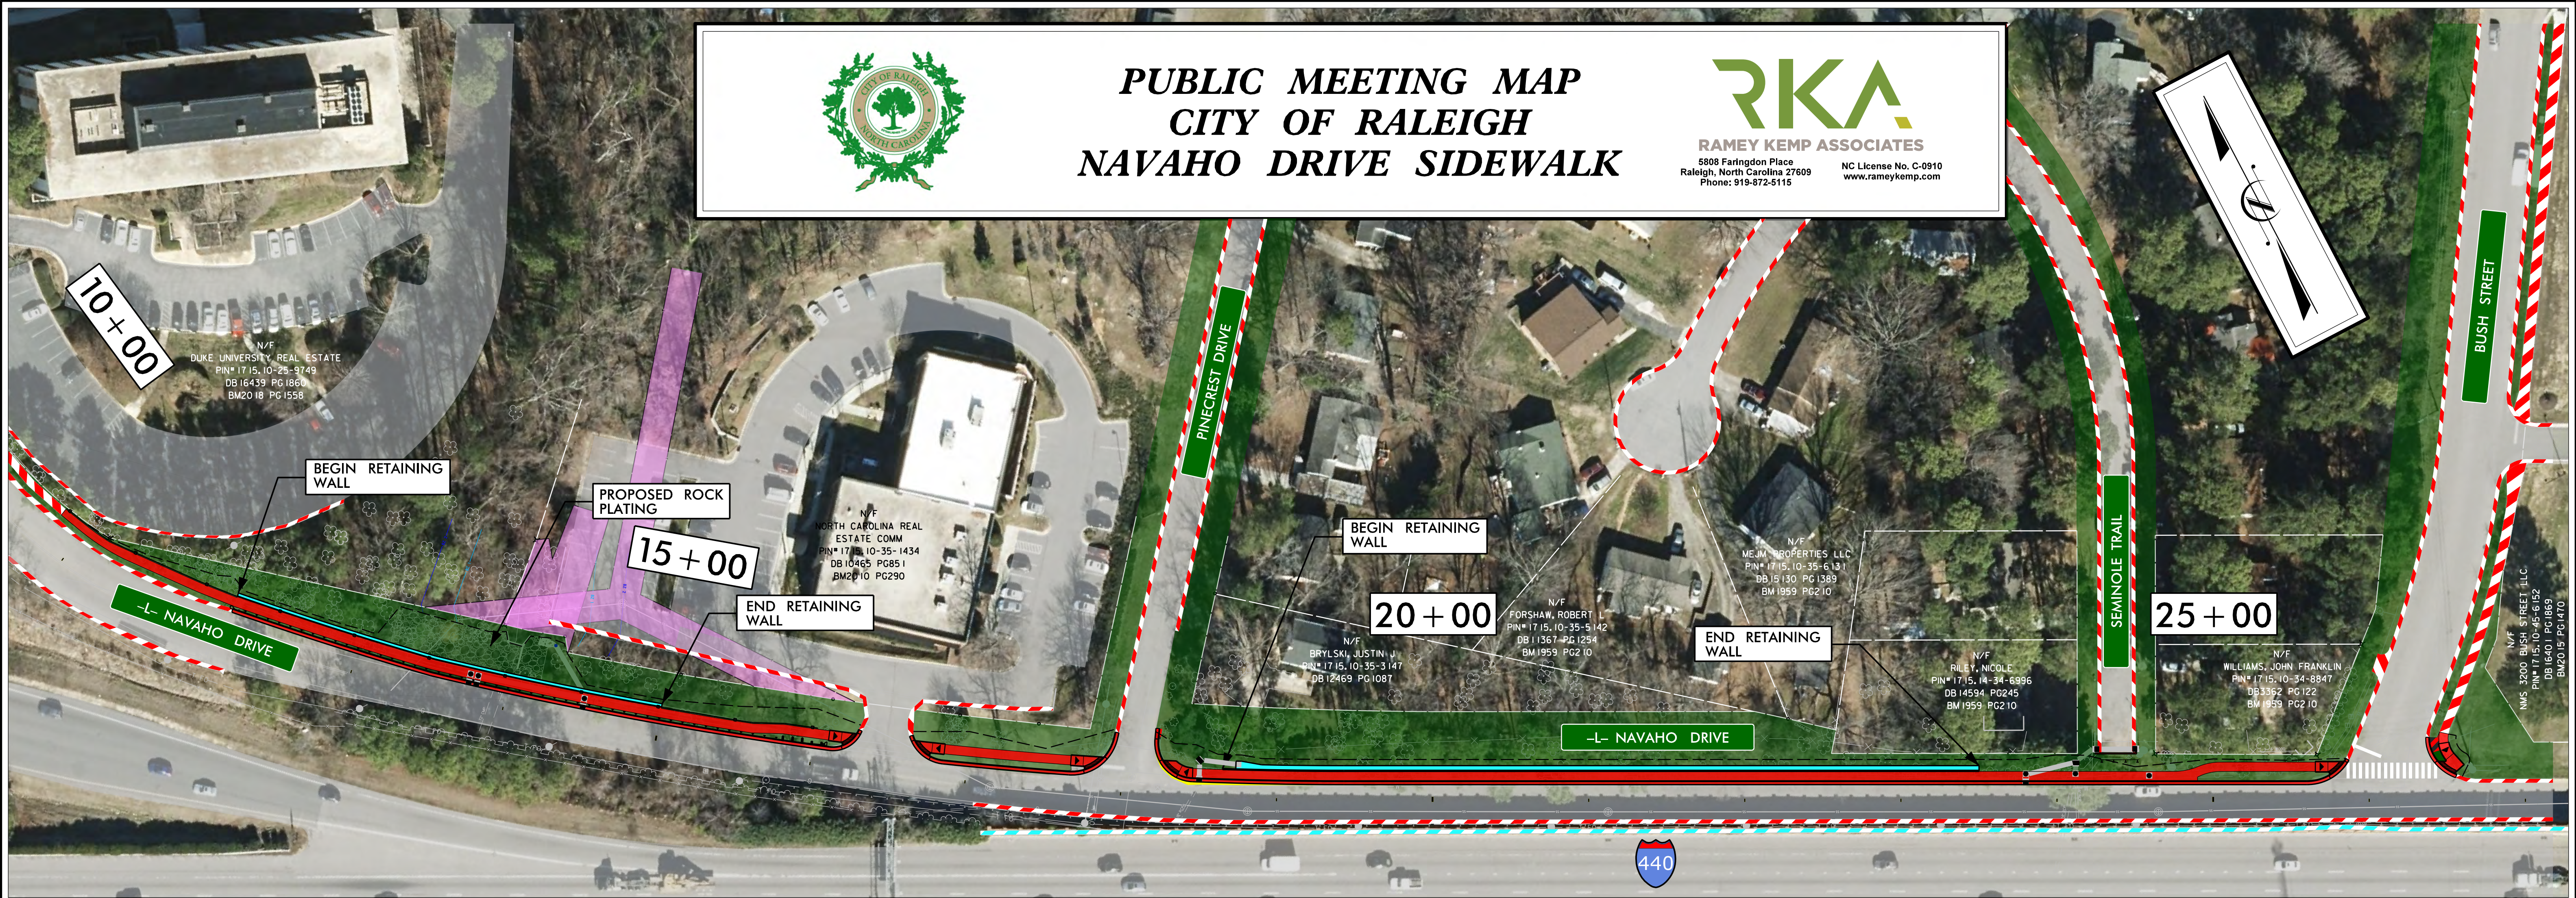

RAMEY KEMP ASSOCIATES  
5808 Faringdon Place  
Raleigh, North Carolina 27609  
Phone: 919-872-5115  
NC License No. C-0910  
www.rameykemp.com

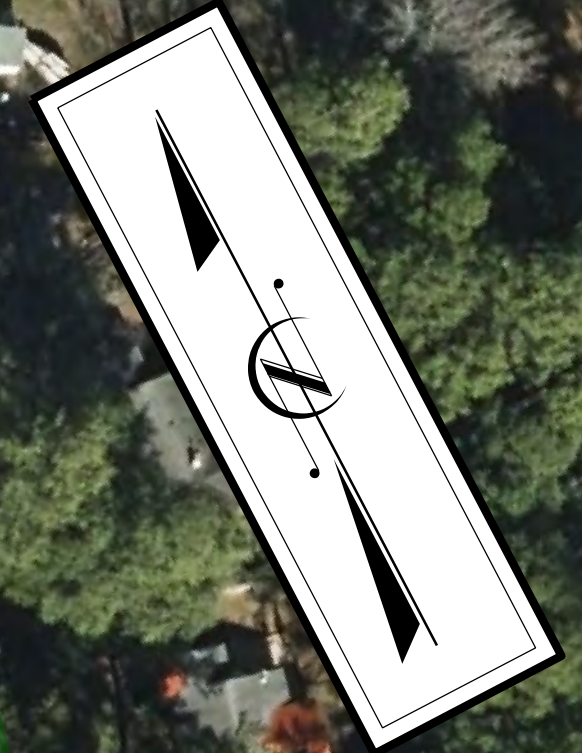


\* NOTE: SLOPE TIES TO EXISTING GRADE WHERE NO WALL IS PRESENT

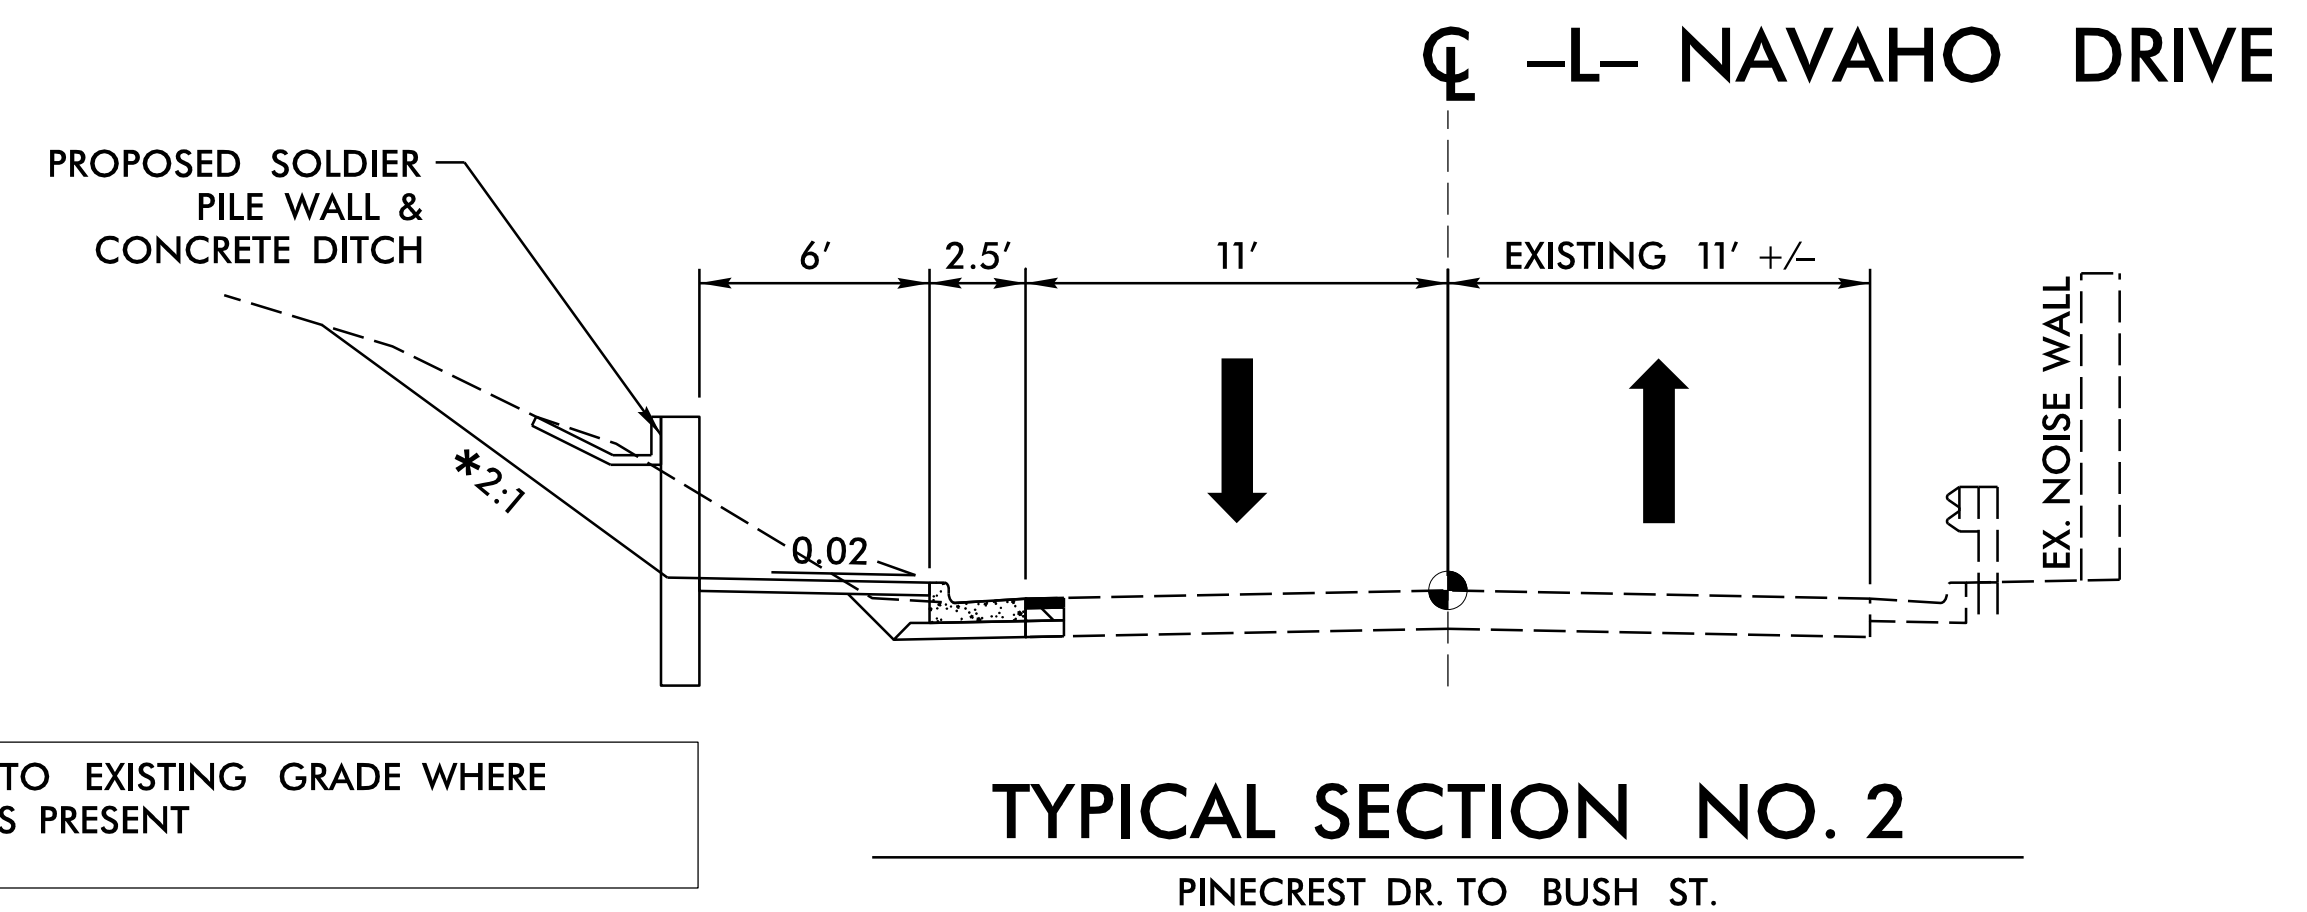

-L- CURVE 1  
PI Sta 11+05.70  
 $\Delta = 36^\circ 33' 24.6''$  (LT)  
D = 17' 54" 17.8"  
L = 204.17'  
T = 105.70'  
R = 320.00'

-L- CURVE 2  
PI Sta 15+76.40  
 $\Delta = 16^\circ 58' 15.0''$  (LT)  
D = 2' 17" 47.1"  
L = 739.01'  
T = 372.23'  
R = 2,495.00'

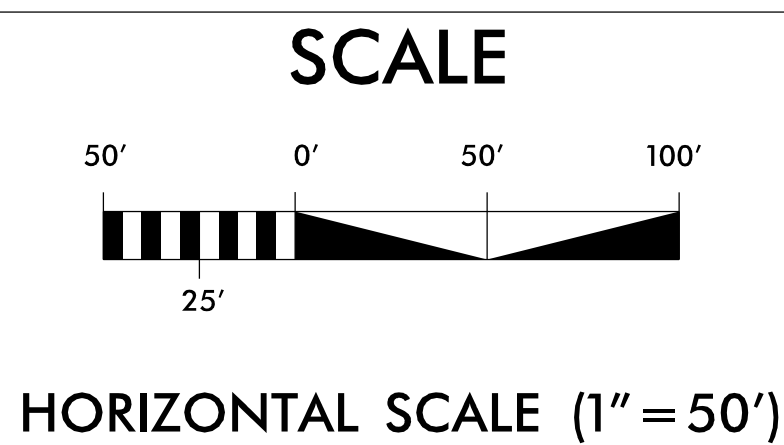

- |                           |                             |
|---------------------------|-----------------------------|
| EXISTING ROADWAY          | EXISTING PROPERTY LINES     |
| PROPOSED ASPHALT          | PROPOSED RIGHT-OF-WAY       |
| EXISTING RIGHT-OF-WAY     | EXISTING NOISE WALL         |
| EXISTING UTILITY EASEMENT | TEMP. CONSTRUCTION EASEMENT |

## LEGEND

- |   |  |
|---|--|
| EXISTING STRUCTURES, ISLAND, CURB AND GUTTER TO BE RETAINED | PROPOSED STRUCTURES, ISLAND, CURB AND GUTTER |
| EXISTING STRUCTURES, ISLAND, CURB AND GUTTER TO BE REMOVED  | PROPOSED SLOPE STAKE LINES                   |
| PROPOSED RETAINING WALL                                     | PROPOSED HANDRAIL                            |