

LEGEND

- | | | | |
|--|--|--|---|
| | EXISTING LANDSCAPING | | PROPOSED BRICK PAVERS |
| | PROPOSED CAPITAL CITY GRID CONCRETE WALK | | EXISTING PROPERTY LINES |
| | PROPOSED STANDARD CONCRETE WALK | | EXISTING CONDITIONS |
| | PROPOSED RETAINING WALL | | PROPOSED PEDESTRIAN / TRAFFIC SIGNAL MODIFICATION |
| | PROPOSED UPGRADED TRANSIT STOP | | |


NEW BERN AVENUE REVITALIZATION

SHEET A

FEBRUARY 2017


Kimley»Horn

PRELIMINARY PLANS
DO NOT USE FOR CONSTRUCTION

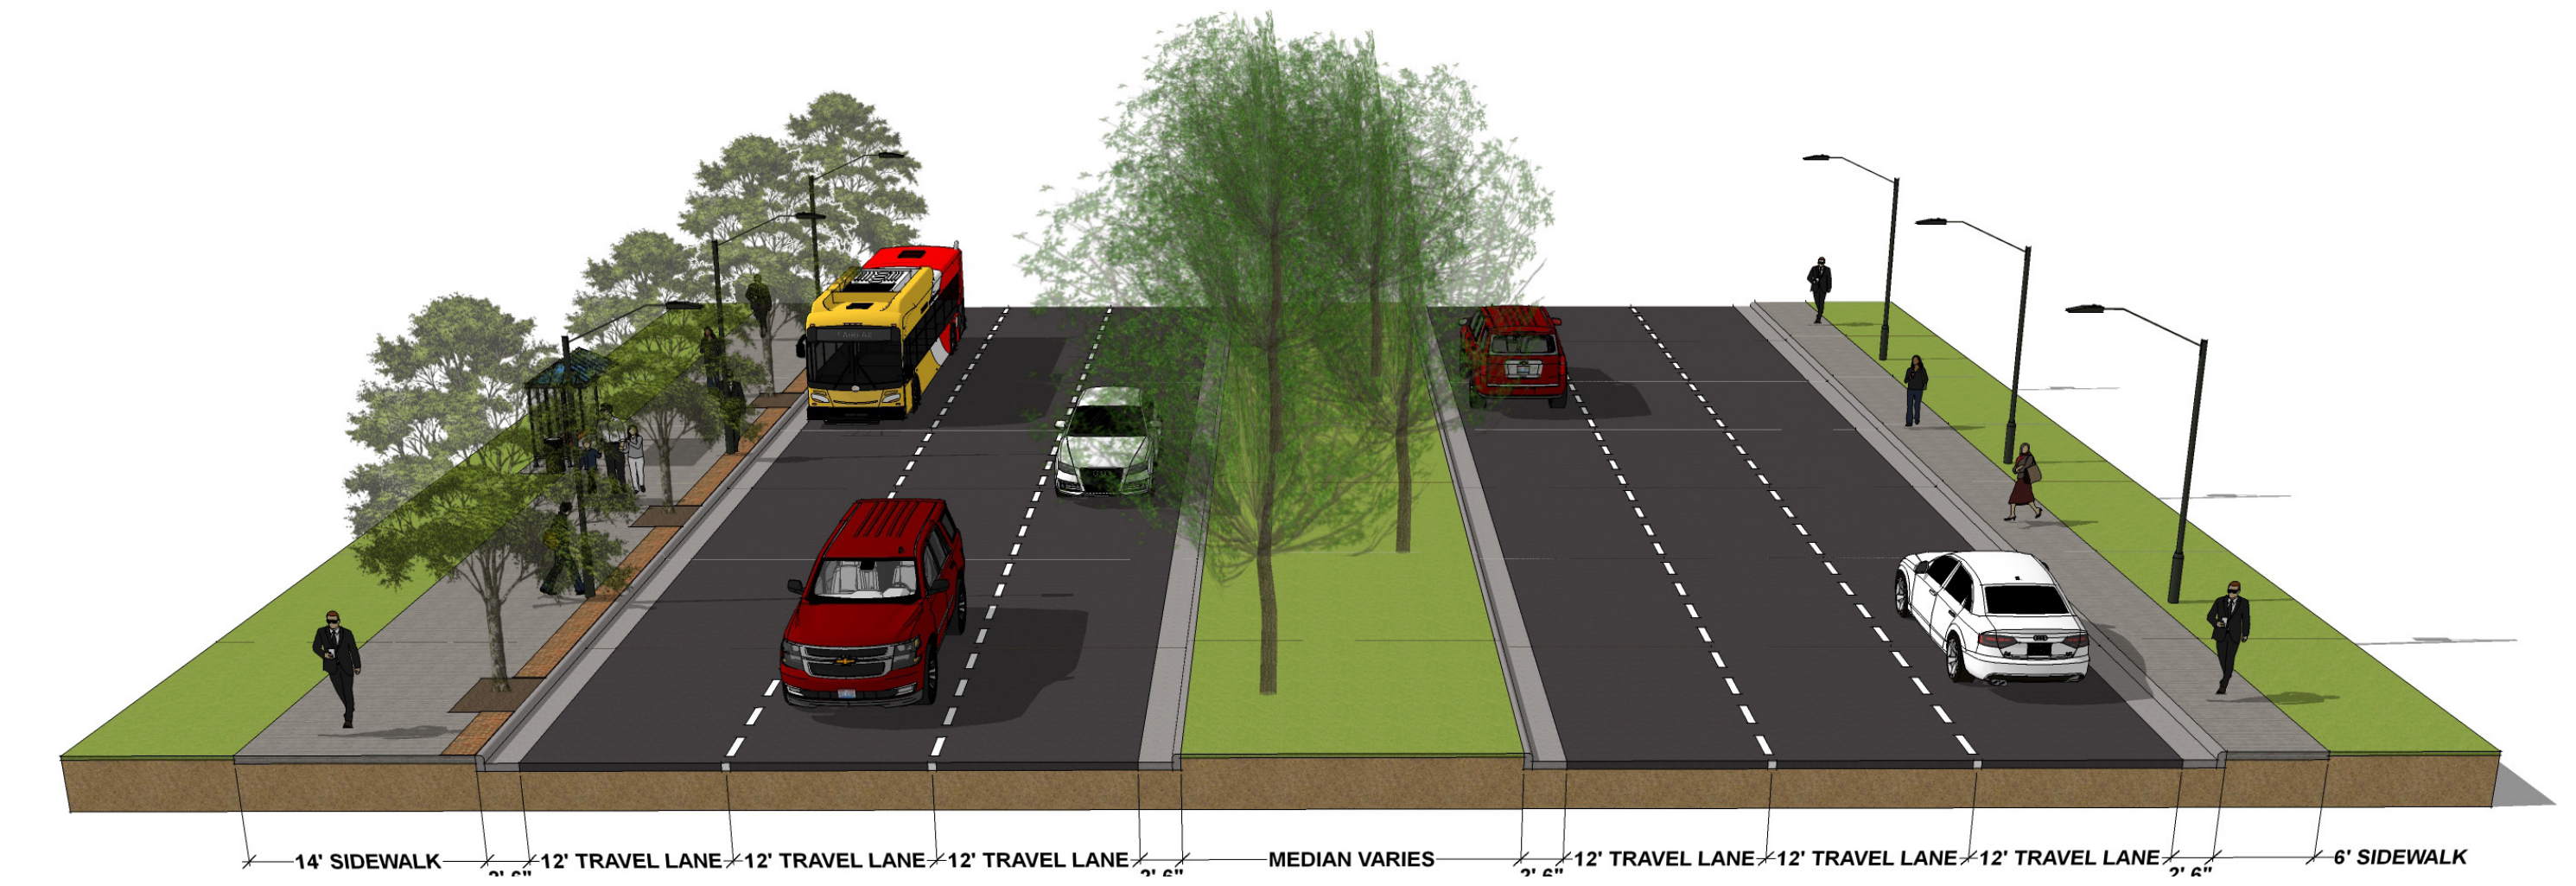

TYPICAL SECTION

MATCHLINE - SEE SHEET B
MATCHLINE - SEE SHEET A

 

LEGEND

- PROPOSED STANDARD CONCRETE WALK
- EXISTING PROPERTY LINES
- EXISTING CONDITIONS
- PROPOSED PEDESTRIAN / TRAFFIC SIGNAL MODIFICATION
- PROPOSED RETAINING WALL
- PROPOSED UPGRADED TRANSIT STOP

NEW BERN AVENUE REVITALIZATION

SHEET B

FEBRUARY 2017


Kimley»Horn

PRELIMINARY PLANS
DO NOT USE FOR CONSTRUCTION





LEGEND

 
- PROPOSED STANDARD CONCRETE WALK
- EXISTING PROPERTY LINES
- EXISTING CONDITIONS
- PROPOSED PEDESTRIAN / TRAFFIC SIGNAL MODIFICATION
- PROPOSED RETAINING WALL
- PROPOSED UPGRADED TRANSIT STOP





LEGEND


 PROPOSED STANDARD CONCRETE WALK

 PROPOSED UPGRADED TRANSIT STOP

 EXISTING PROPERTY LINES

 EXISTING CONDITIONS

 PROPOSED PEDESTRIAN / TRAFFIC SIGNAL MODIFICATION

 PROPOSED RETAINING WALL

NEW BERN AVENUE REVITALIZATION

SHEET C


FEBRUARY 2017





PRELIMINARY PLANS
DO NOT USE FOR CONSTRUCTION




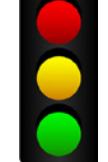
LEGEND


 PROPOSED STANDARD CONCRETE WALK


 PROPOSED UPGRADED TRANSIT STOP

 EXISTING PROPERTY LINES

 EXISTING CONDITIONS

 PROPOSED PEDESTRIAN / TRAFFIC SIGNAL MODIFICATION

 PROPOSED RETAINING WALL

 

LEGEND

- PROPOSED STANDARD CONCRETE WALK
- EXISTING PROPERTY LINES
- EXISTING CONDITIONS
- PROPOSED PEDESTRIAN / TRAFFIC SIGNAL MODIFICATION
- PROPOSED RETAINING WALL
- PROPOSED UPGRADED TRANSIT STOP

NEW BERN AVENUE REVITALIZATION

SHEET D

FEBRUARY 2017

Kimley»Horn

PRELIMINARY PLANS
DO NOT USE FOR CONSTRUCTION



LEGEND

- PROPOSED STANDARD CONCRETE WALK
- EXISTING PROPERTY LINES
- EXISTING CONDITIONS
- PROPOSED PEDESTRIAN / TRAFFIC SIGNAL MODIFICATION
- PROPOSED RETAINING WALL
- PROPOSED UPGRADED TRANSIT STOP