


**PUBLIC MEETING MAP
CITY OF RALEIGH
OXFORD ROAD SIDEWALK
IMPROVEMENTS**

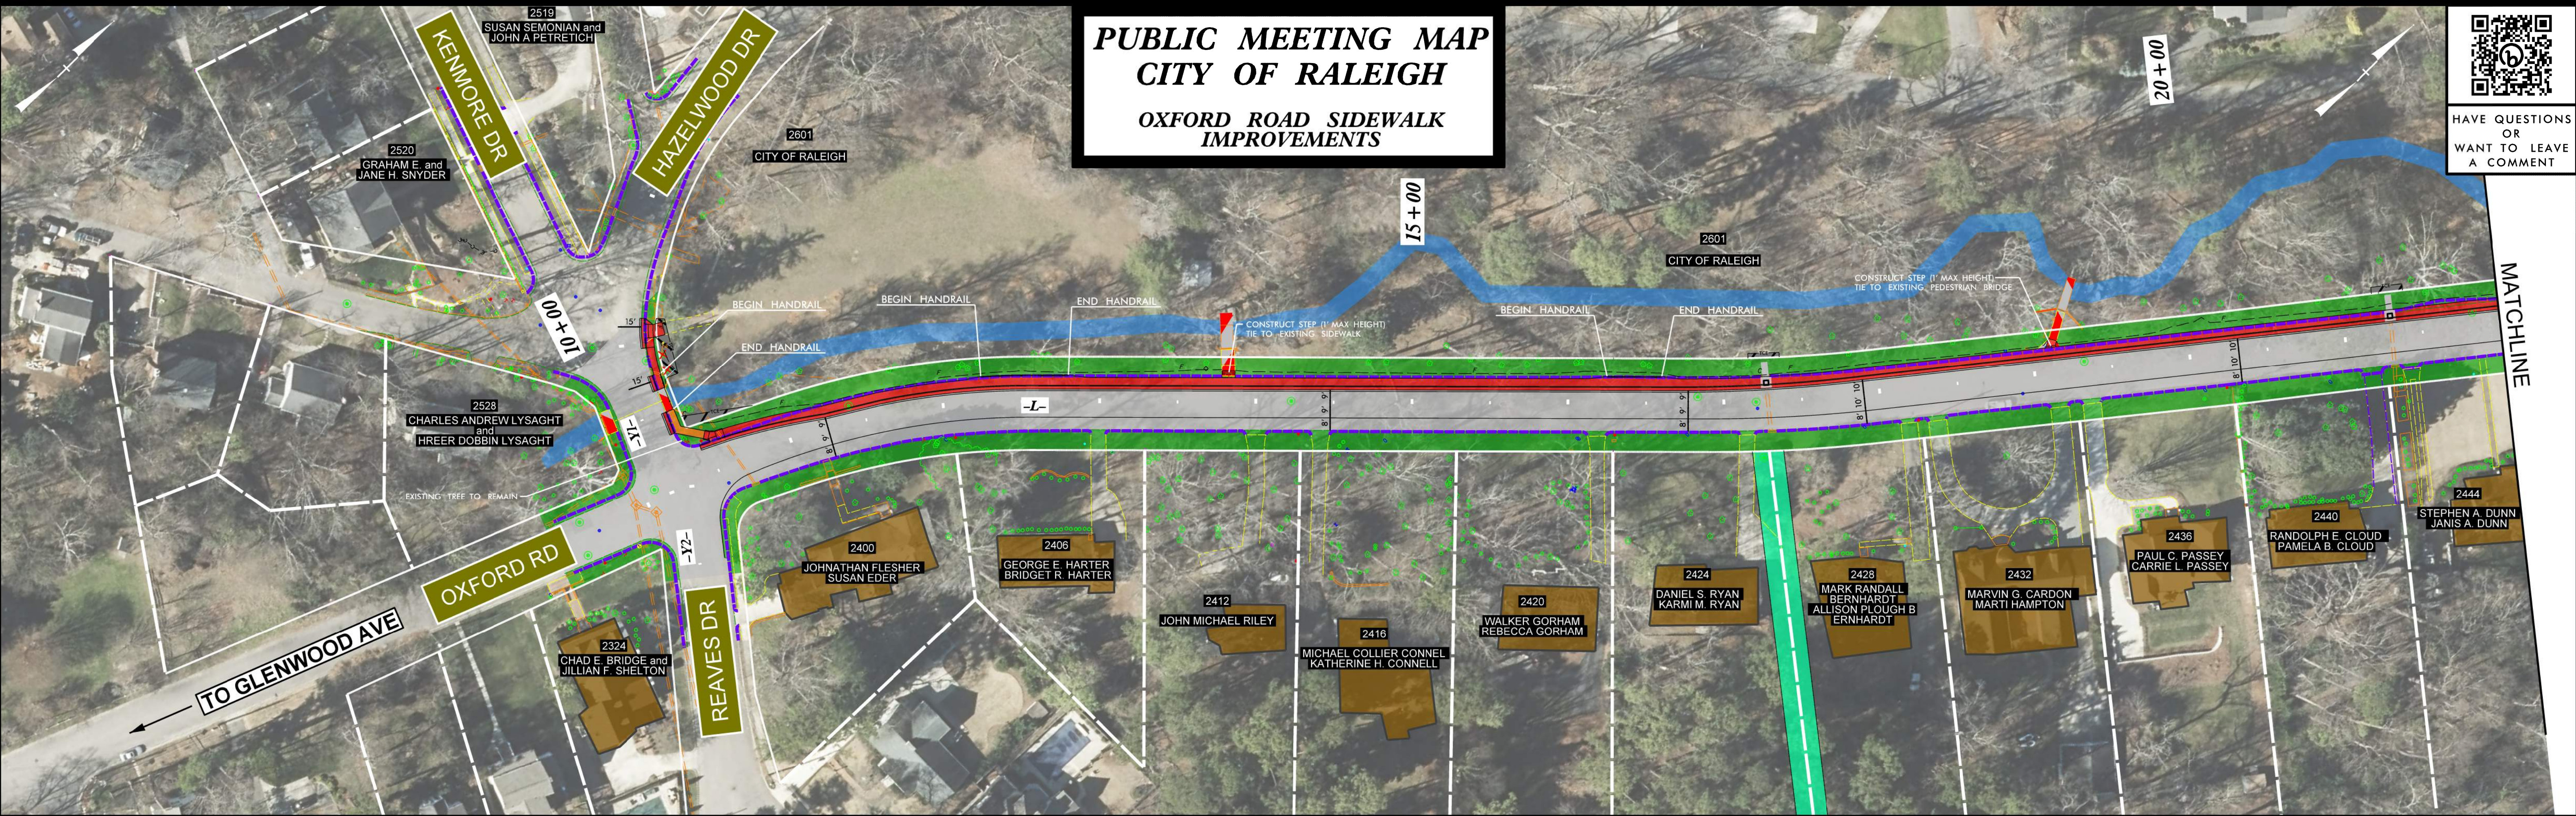

HAVE QUESTIONS
OR
WANT TO LEAVE
A COMMENT



HAVE QUESTIONS
OR
WANT TO LEAVE
A COMMENT

PRELIMINARY PLANS
DO NOT USE FOR CONSTRUCTION

INCOMPLETE PLANS
DO NOT USE FOR R/W ACQUISITION

SCALE

LEGEND	
	BUILDINGS
	EXISTING RIGHT OF WAY
	PROPOSED CURB & GUTTER
	EXISTING ROADWAY
	PROPOSED MULTI-USE PATH/SIDEWALK
	PROPOSED BOARDWALK
	EXISTING STRUCTURES (BRIDGES AND STEPS)
	LAKES, RIVER, STREAMS AND PONDS
	PROPERTY LINES
	PROPOSED SLOPE STAKES
	PROPOSED EASEMENT
	PROPOSED STORMWATER IMPROVEMENTS
	EXISTING EASEMENT (DRAINAGE, SEWAGE & UTILITIES)