


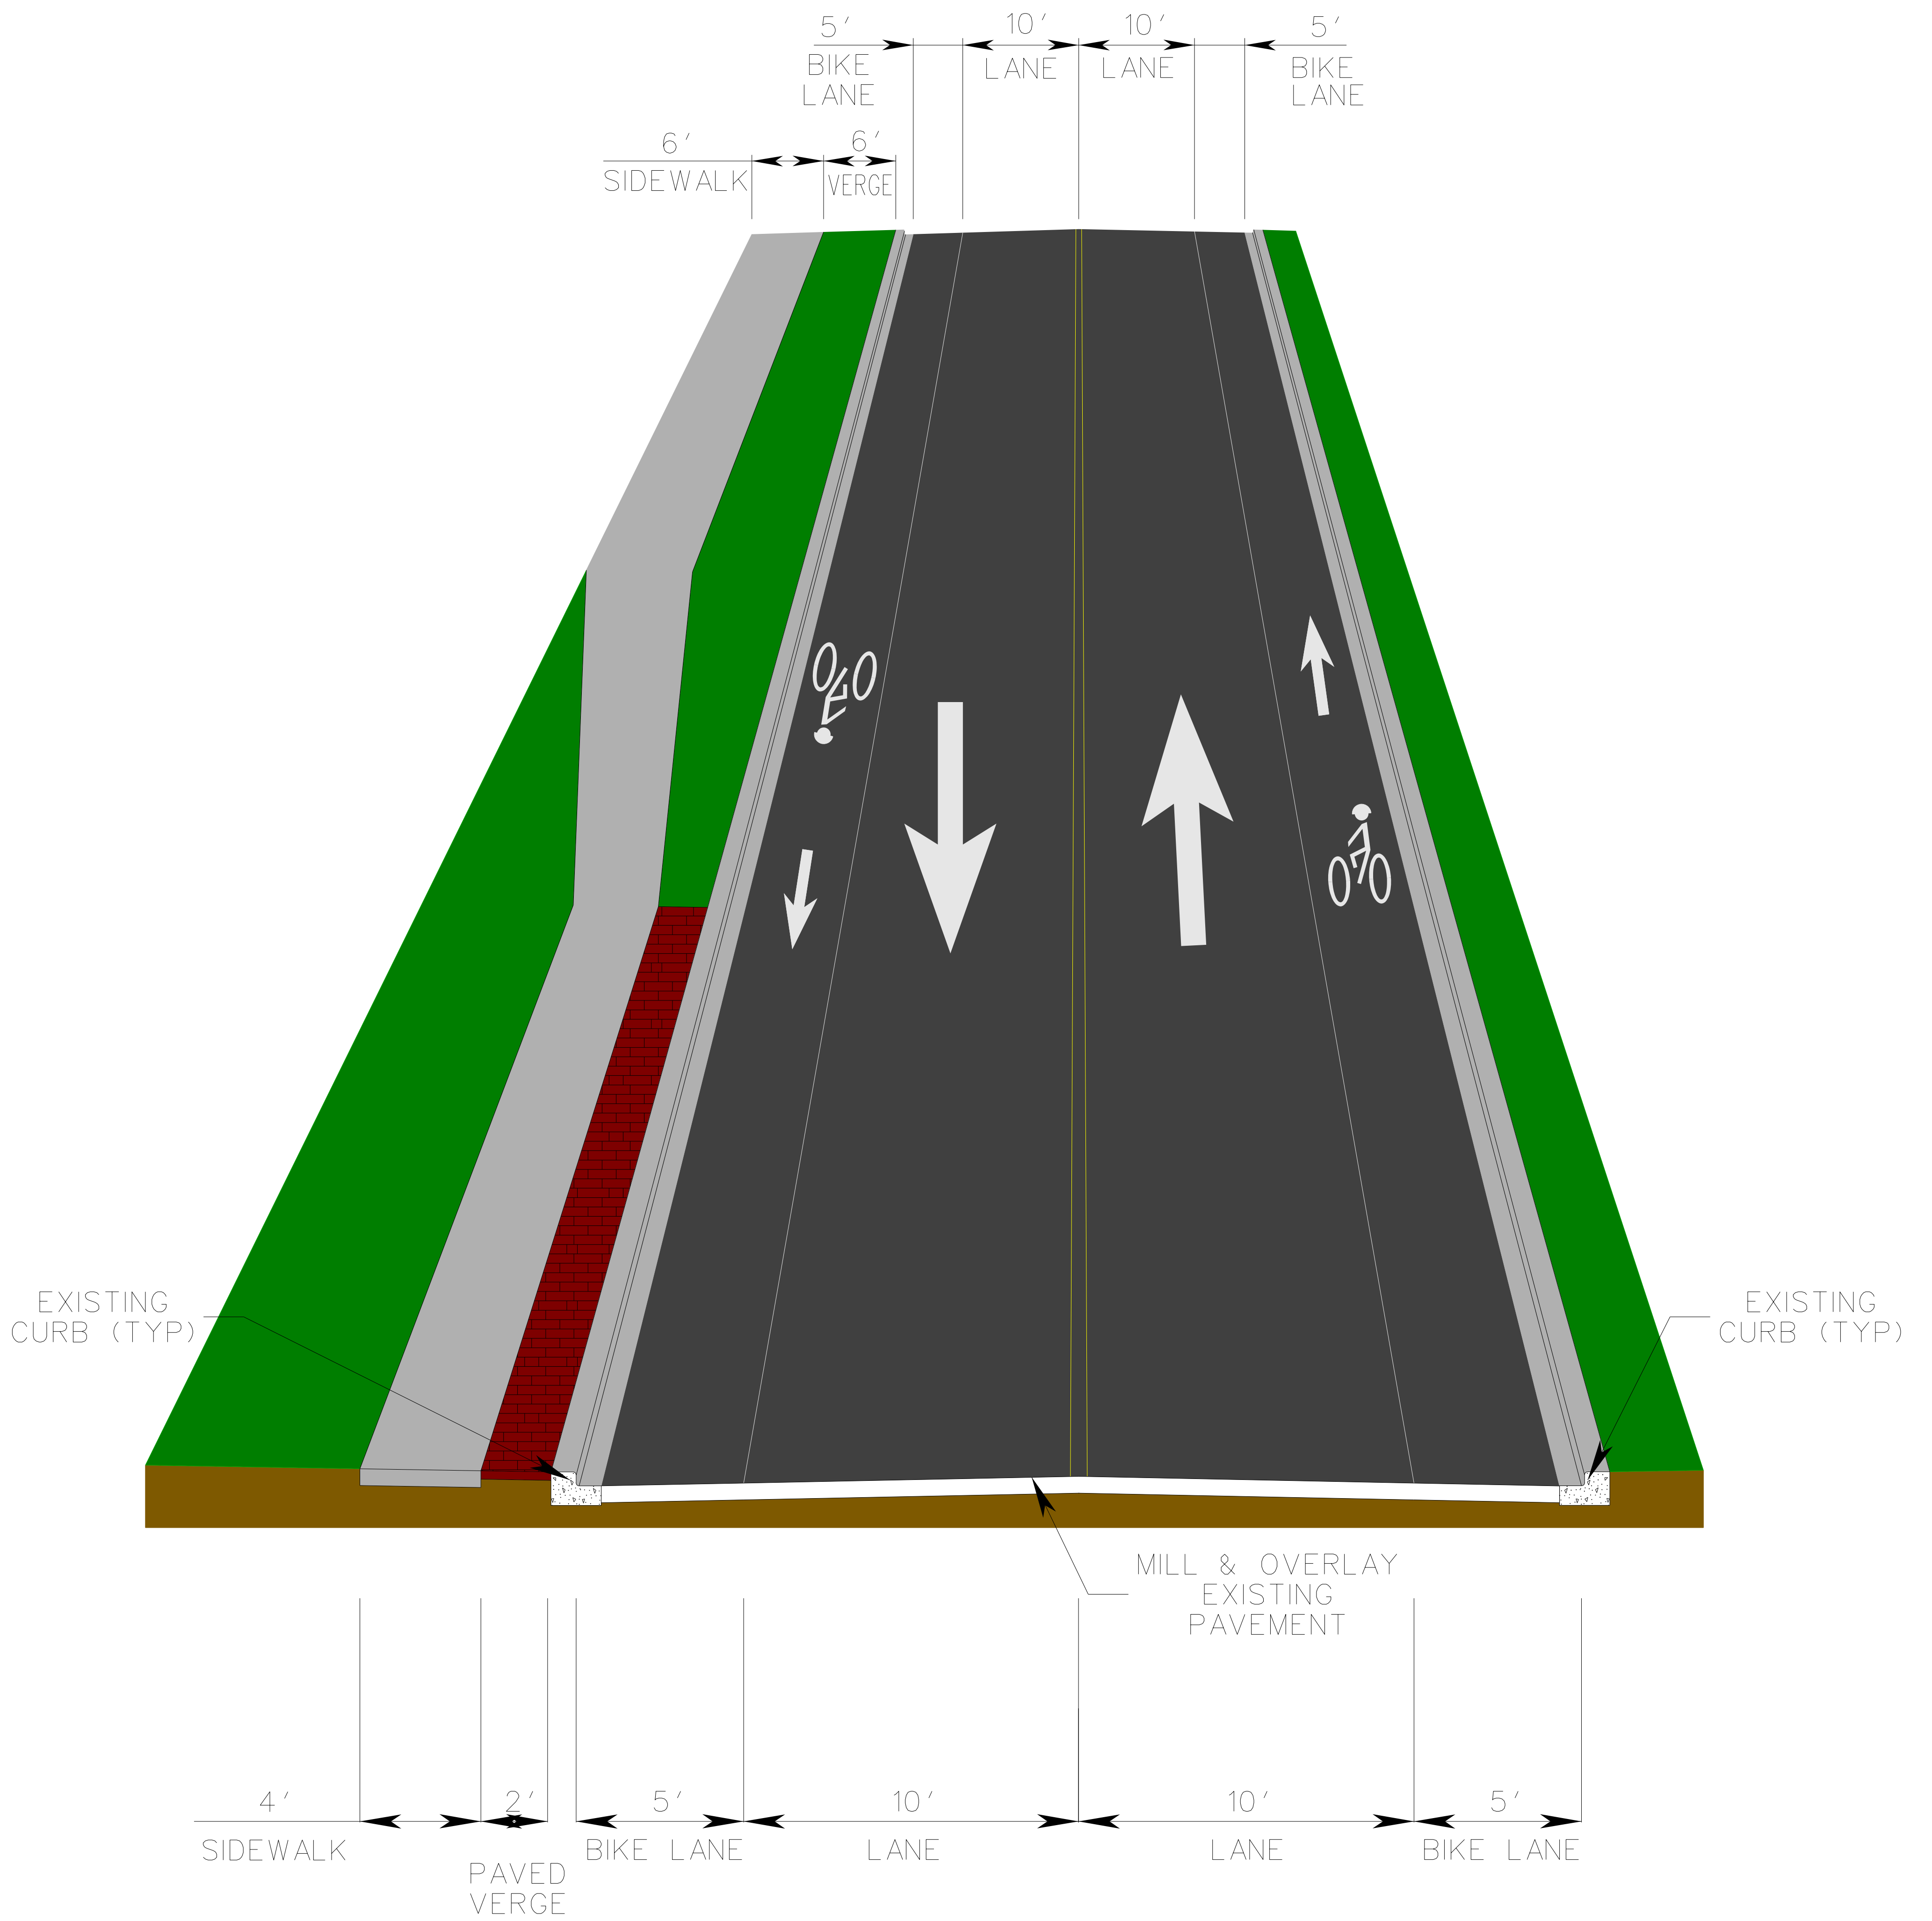

Oberlin Road Streetscape

TYPICAL SECTION - SOUTH OF CLARK AVENUE



Design Concepts Developed By:




CLARK NEXSEN



Oberlin Road Streetscape

TYPICAL SECTION - NORTH OF CLARK AVENUE

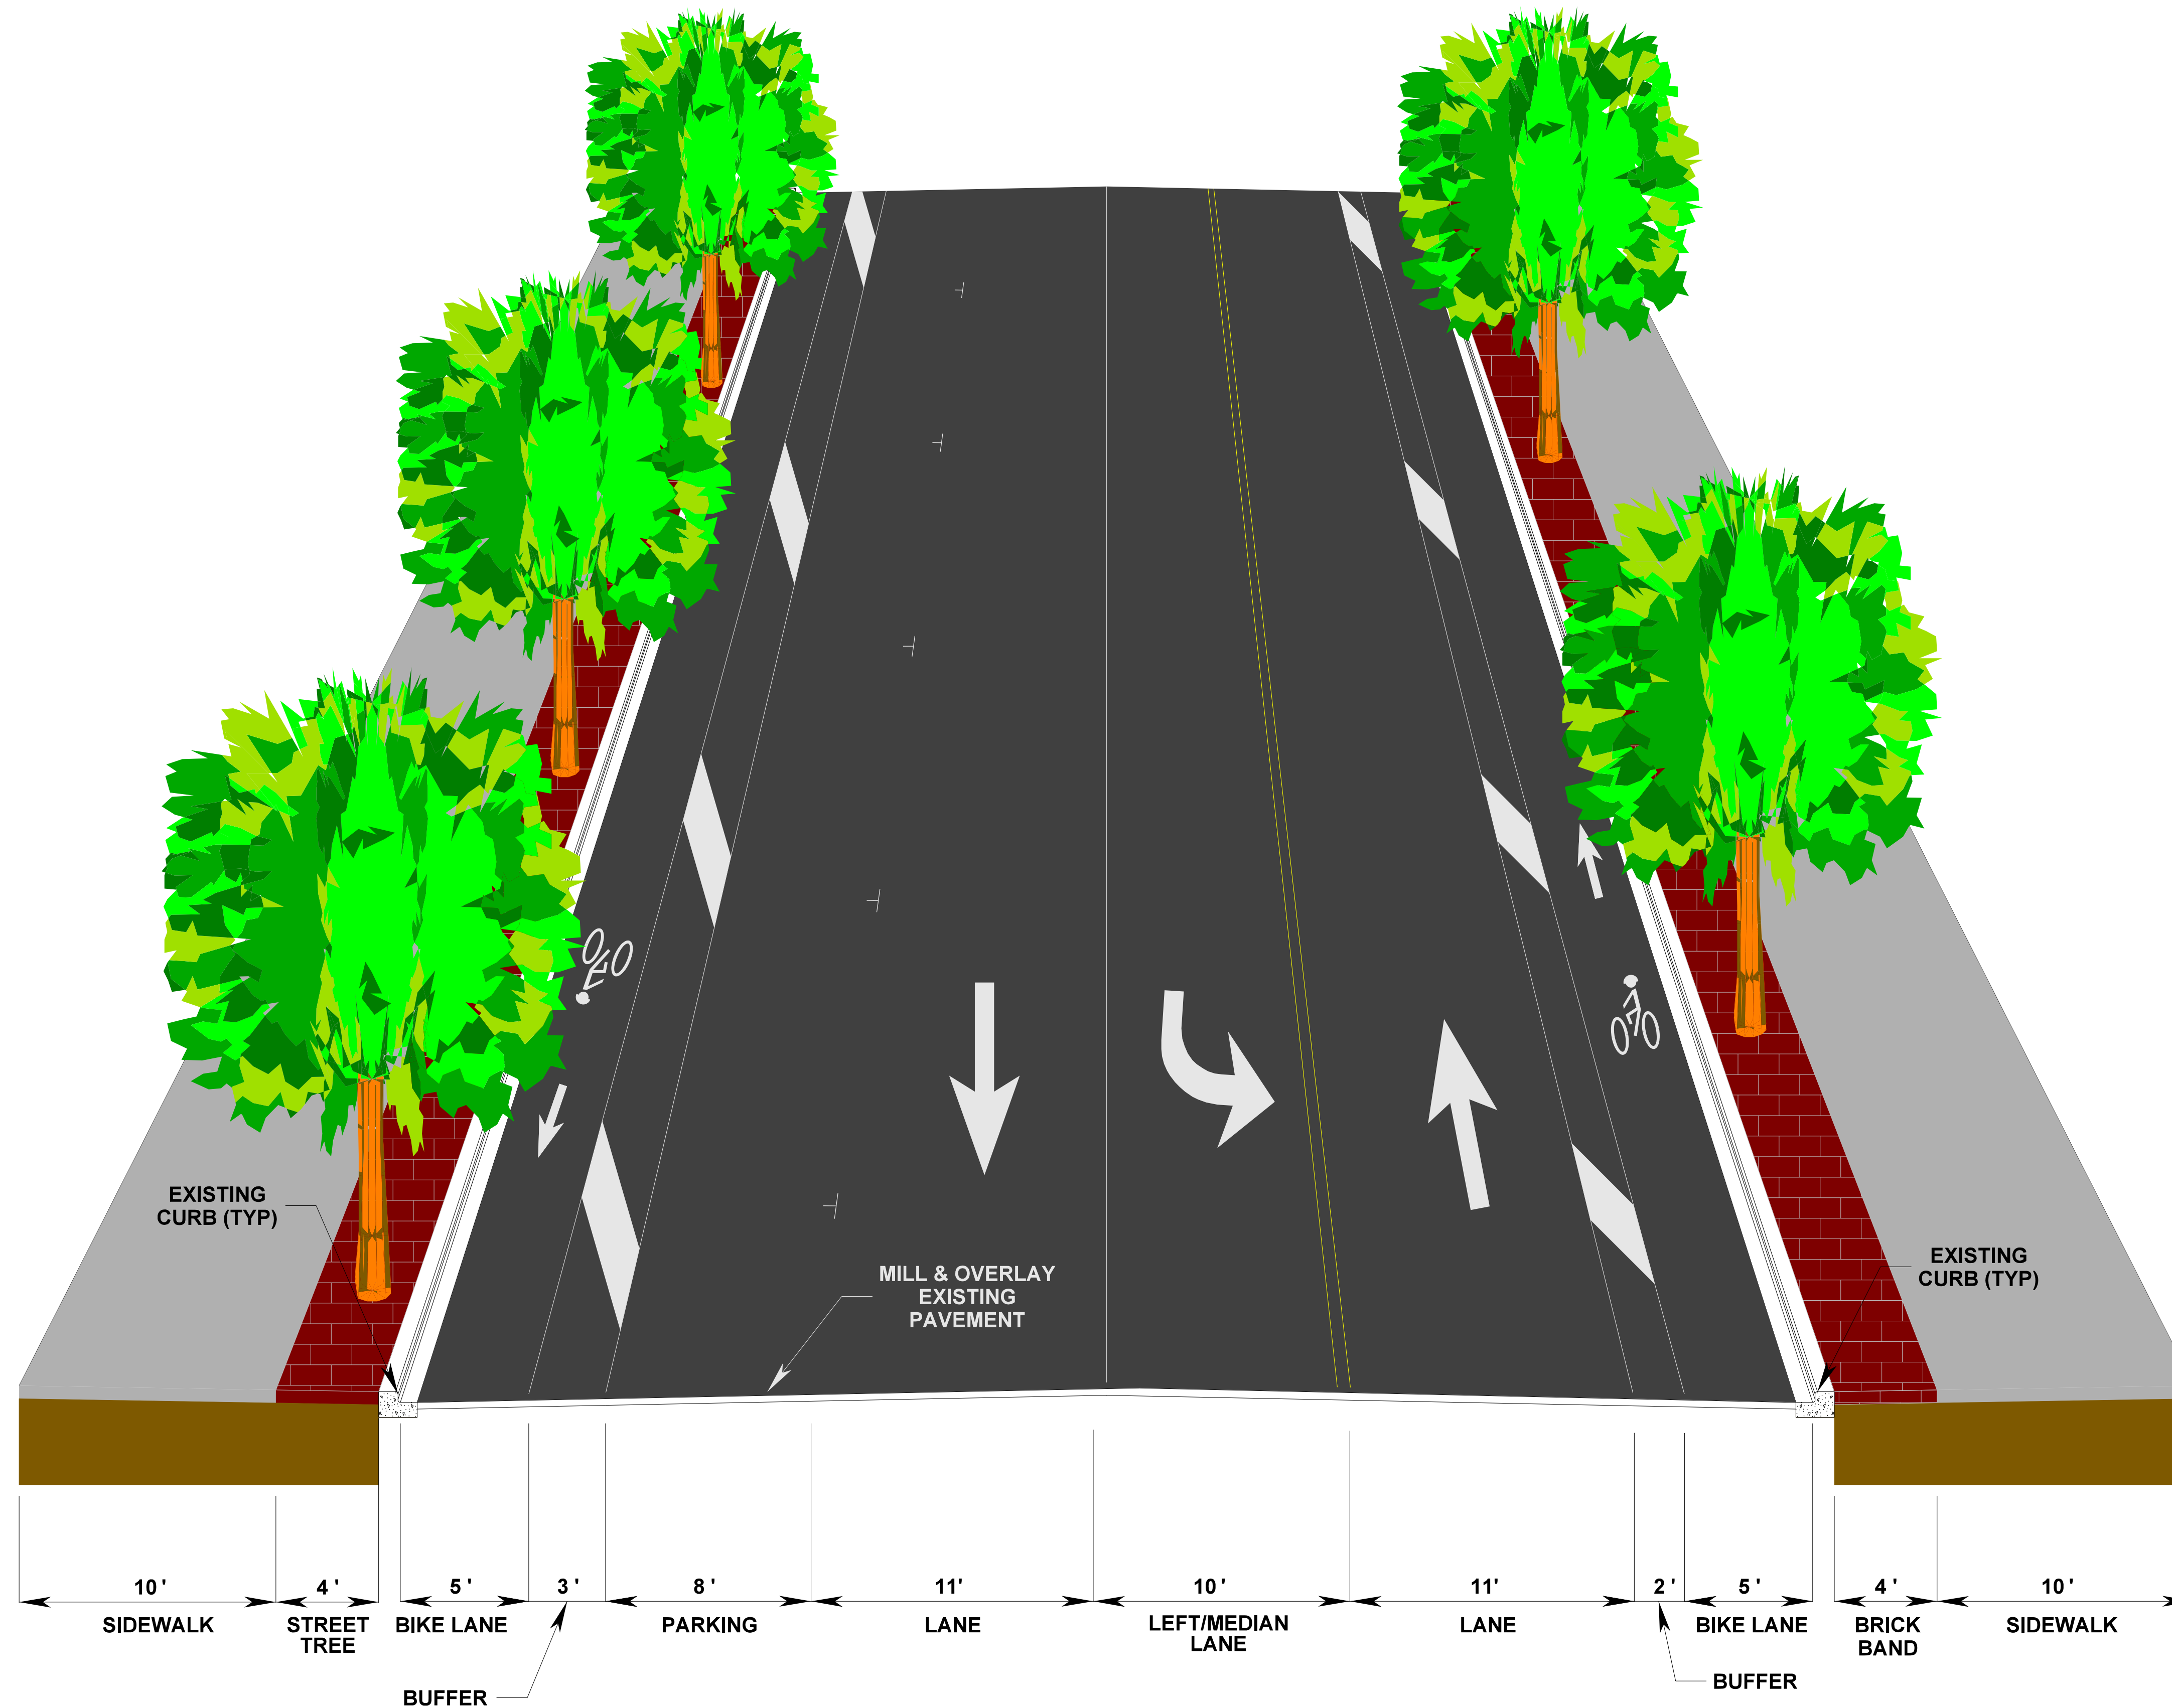

Design Concepts Developed By:

