


COPYRIGHT © W.K. DICKSON & CO., INC. ALL RIGHTS RESERVED. REPRODUCTION OR USE OF THE CONTENTS OF THIS DOCUMENT, ADDITIONS OR DELETIONS TO THIS DOCUMENT, IN WHOLE OR IN PART, WITHOUT WRITTEN CONSENT OF W.K. DICKSON & CO., INC. IS PROHIBITED. ONLY COPIES FROM THE ORIGINAL OF THIS DOCUMENT, MARKED WITH AN ORIGINAL SIGNATURE AND SEAL SHALL BE CONSIDERED TO BE VALID. TRUE COPIES.

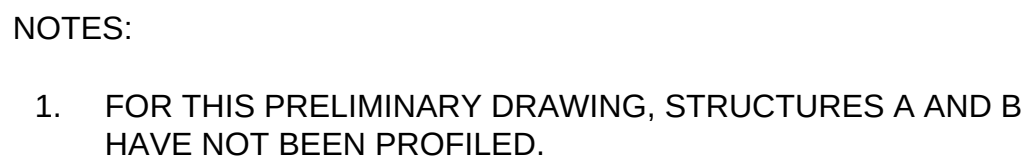

1 inch = 20 ft.
HORIZONTAL

1 inch = 4 ft.
VERTICAL


PRELIMINARY DESIGN - NOT RELEASED FOR CONSTRUCTION

PROFESSIONAL SEAL

PROJECT NAME:	RAMBLEWOOD DRAINAGE IMPROVEMENTS
DRAWING TITLE:	CONCEPT PLAN

PROJ. MGR.:	SAS
DESIGN BY:	EVH
DRAWN BY:	MLS
PROJ. DATE:	MARCH 2017
DRAWING NUMBER:	
1 OF 3	
WKD PROJ. NO.:	
20160227.00.RA	

 PROPOSED SLOPE AT 2:1 MAXIMUM
 PROPOSED FILL
 PROPOSED RETAINING WALL
 PROPOSED SPLIT STONE WALL
 TREE REMOVAL

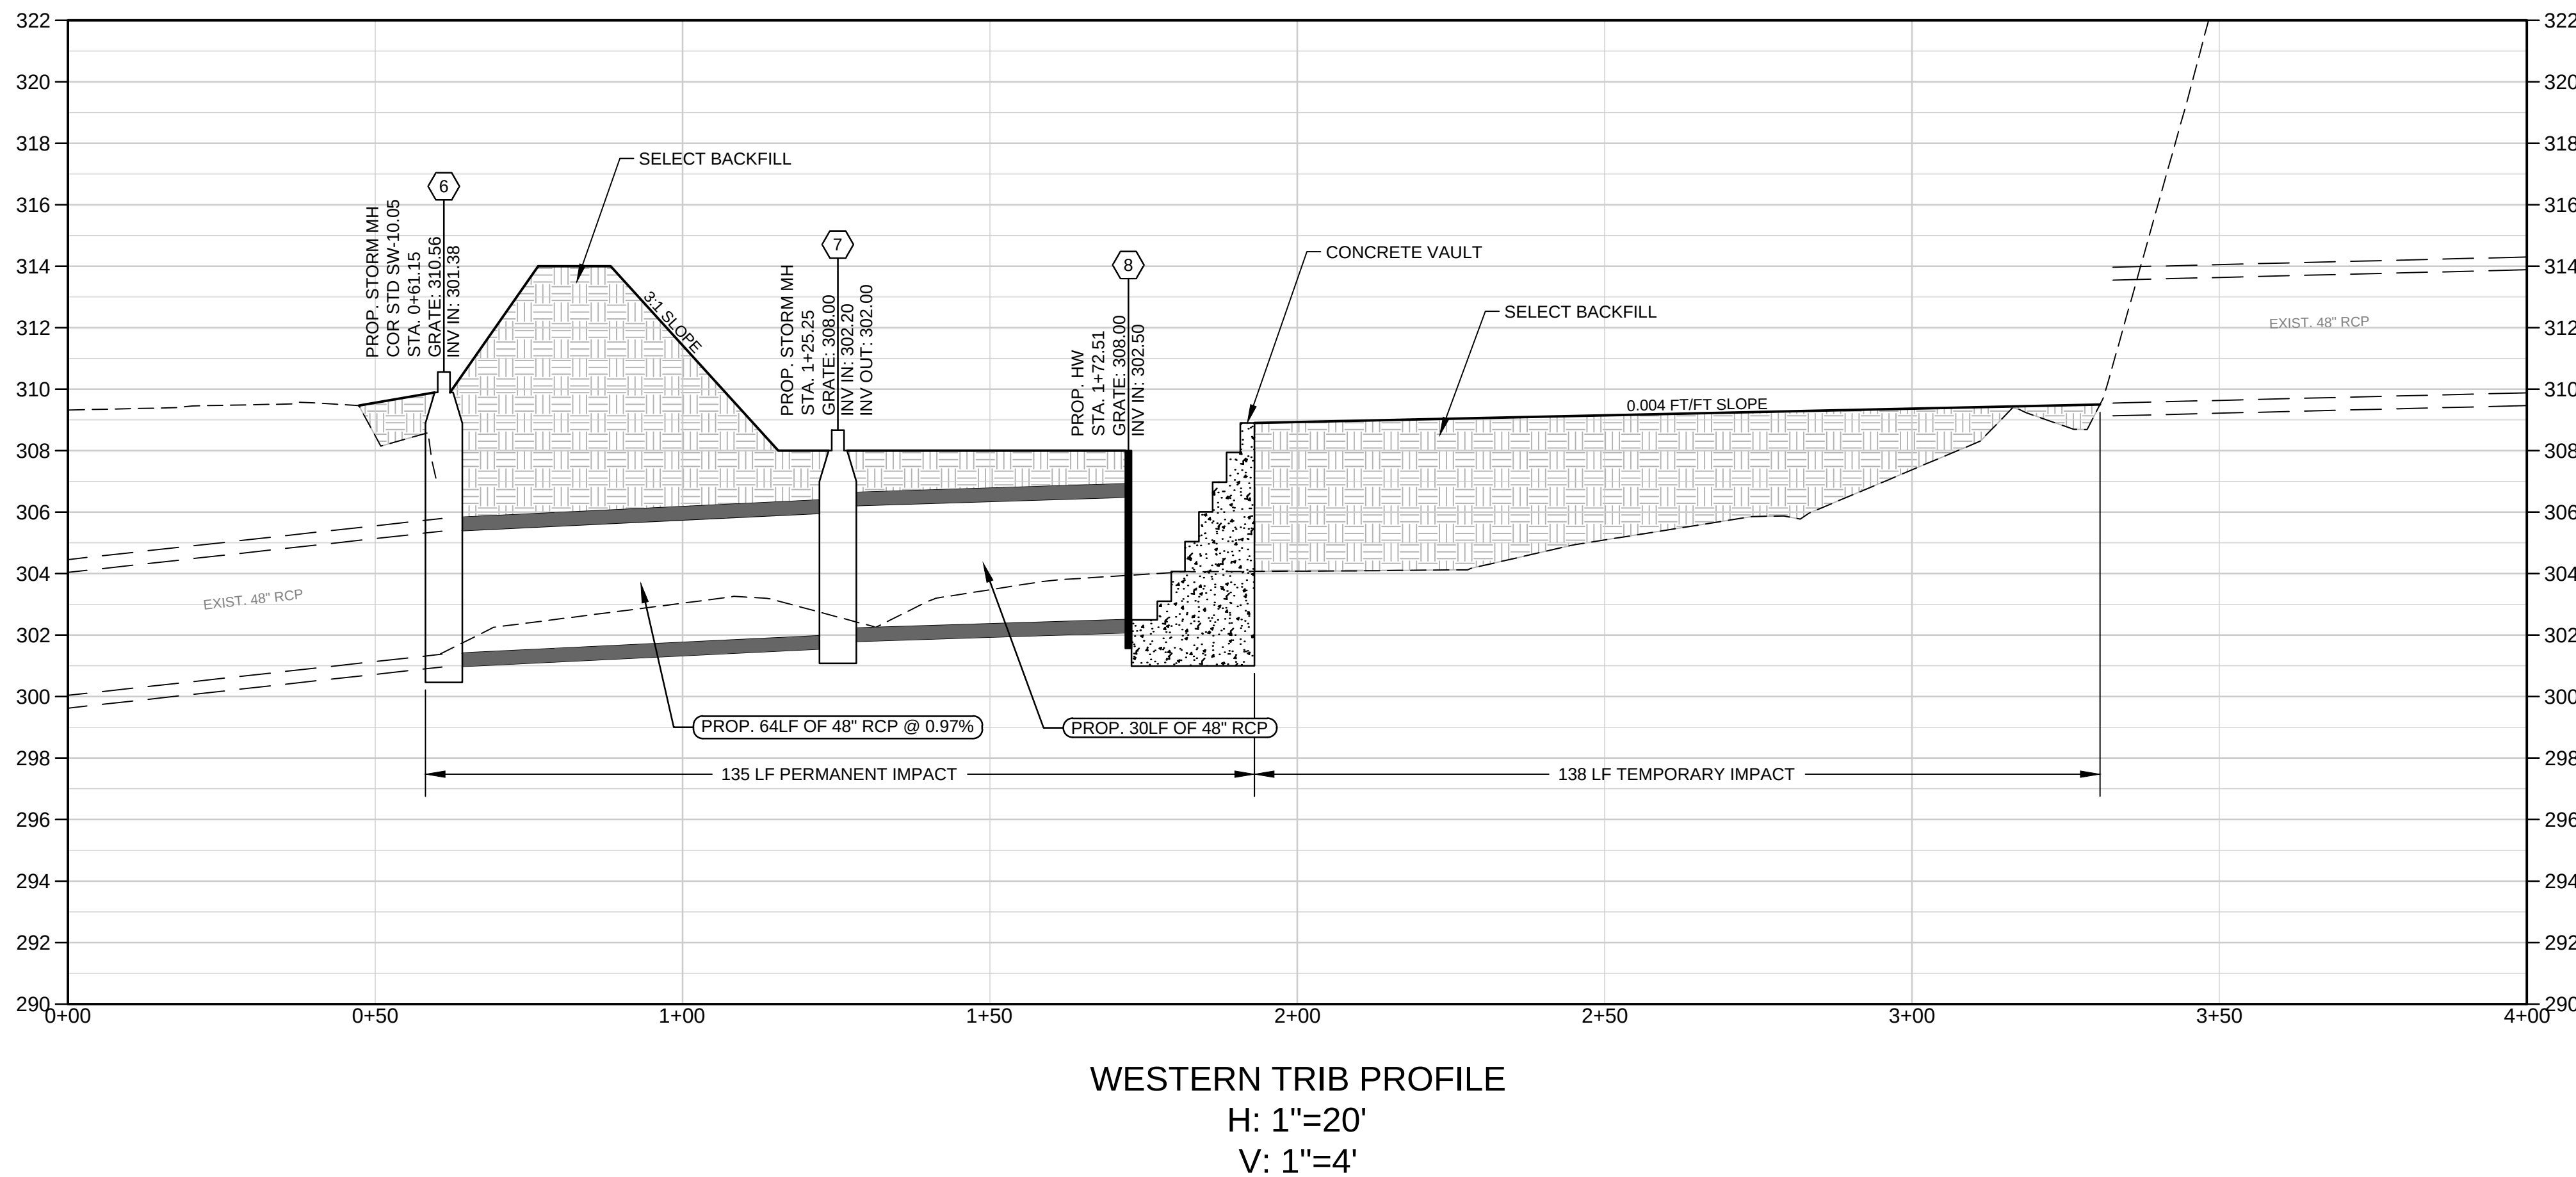

20160227.00.RA

PRELIMINARY DESIGN - NOT RELEASED FOR CONSTRUCTION

PROFESSIONAL SEAL

[illegible]

PROJECT NAME:


RAMBLEWOOD DRAINAGE IMPROVEMENTS

DRAWING TITLE:


PROJ. MGR.:	SAS
DESIGN BY:	EVH
DRAWN BY:	MLS
PROJ. DATE:	MARCH 2017
DRAWING NUMBER:	

3 OF 3



WKD PROJ. NO.:
20160227.00.RA

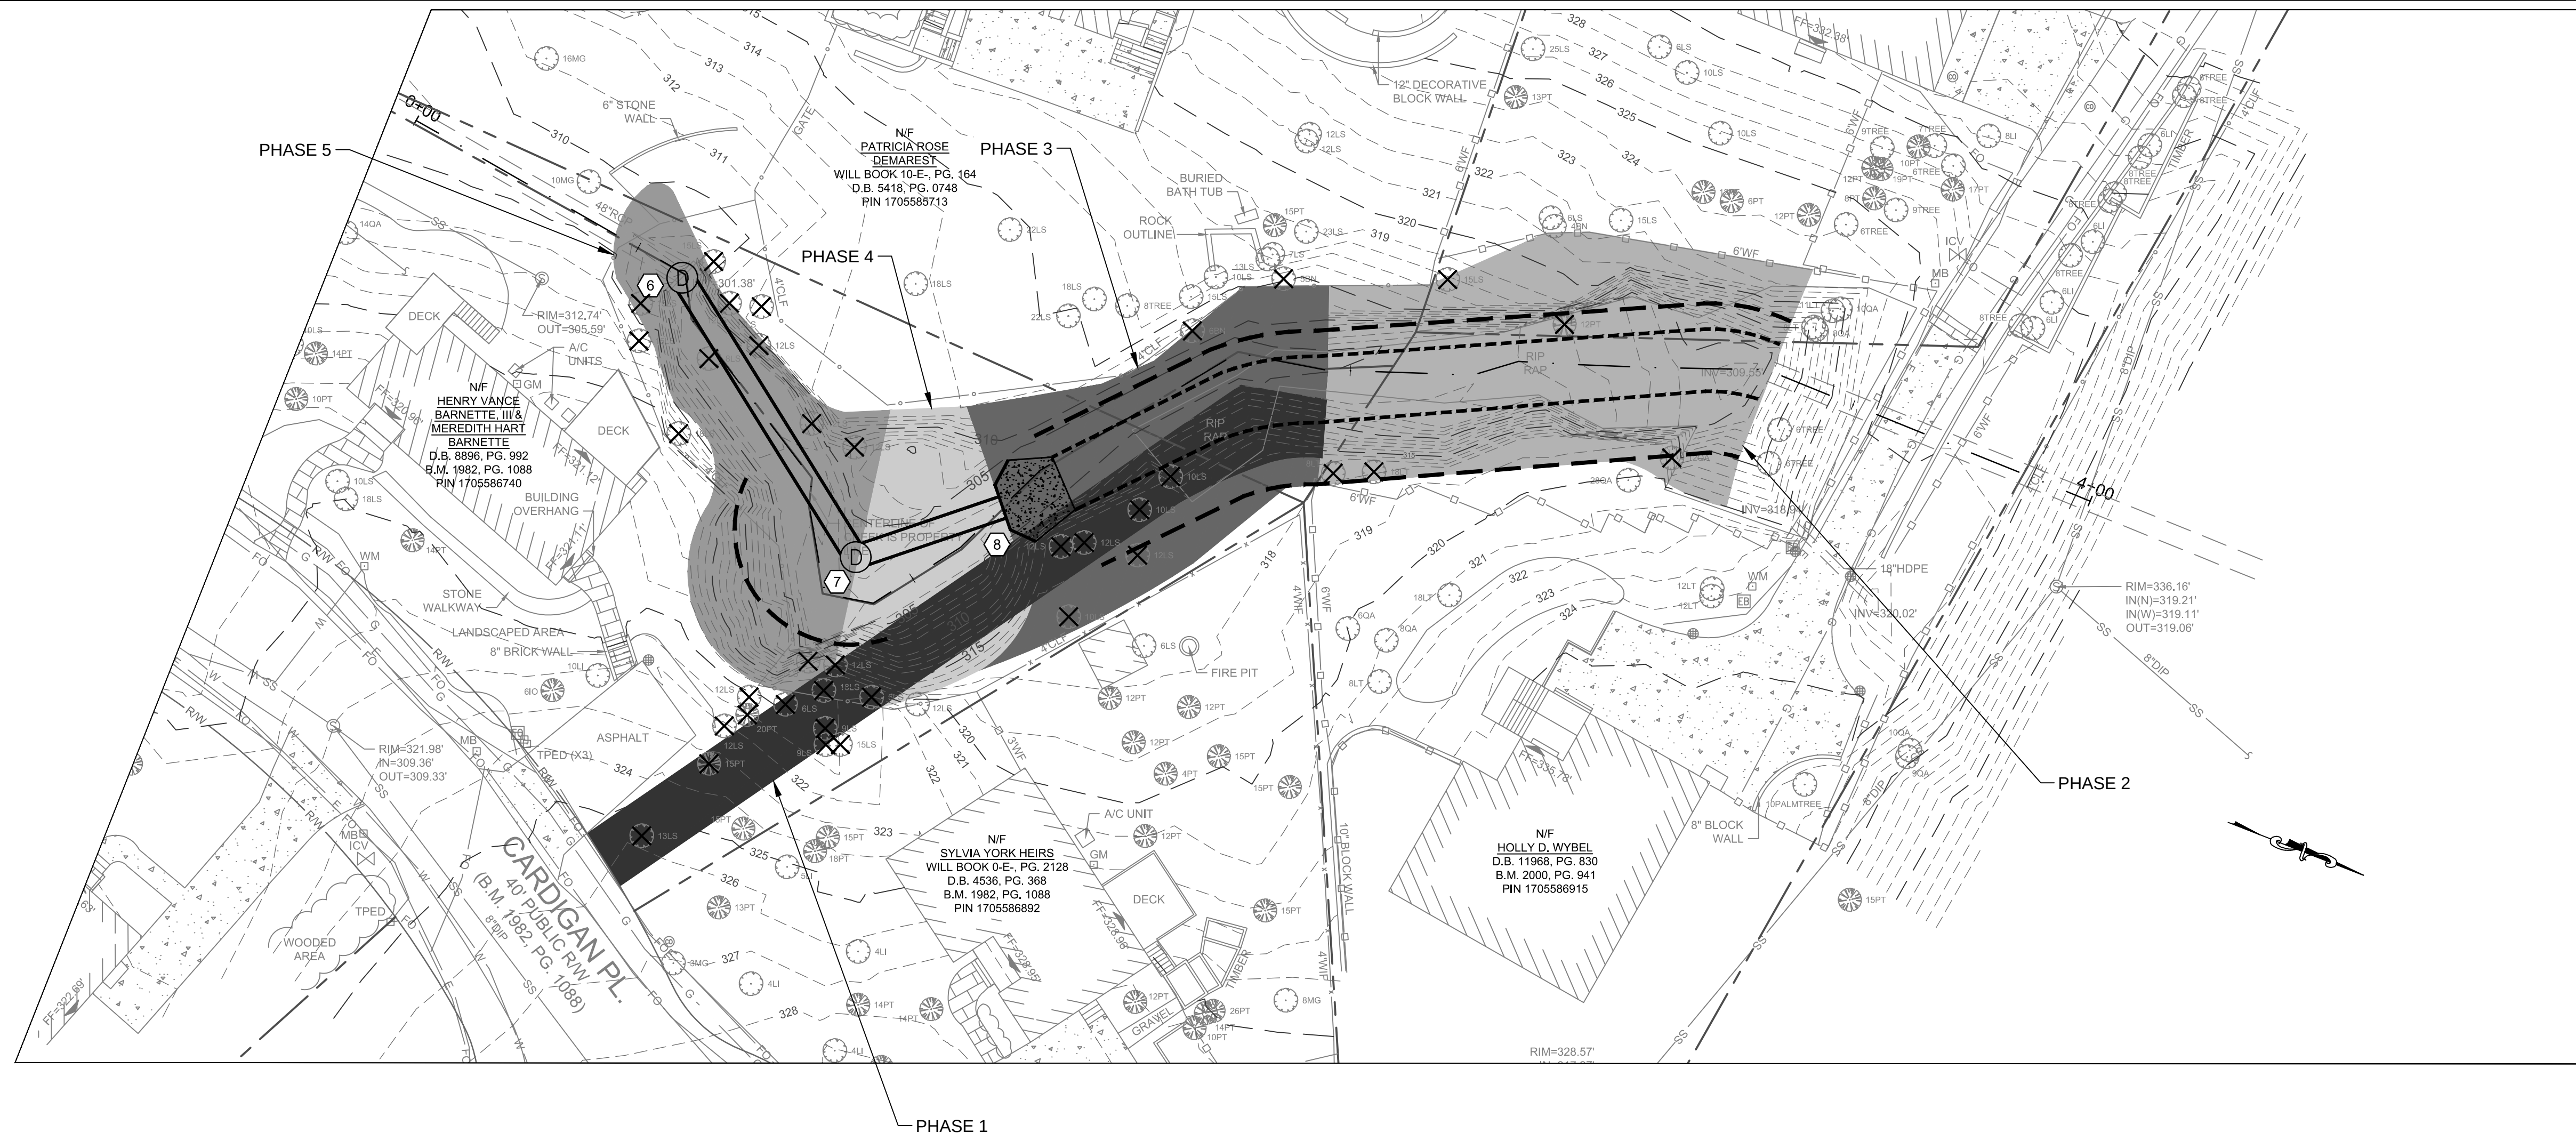

PHASE 5: WORK BETWEEN STRUCTURES 6 AND 7 (TEMPORARY CONSTRUCTION ENTRANCE FROM RAMBLEWOOD DRIVE)

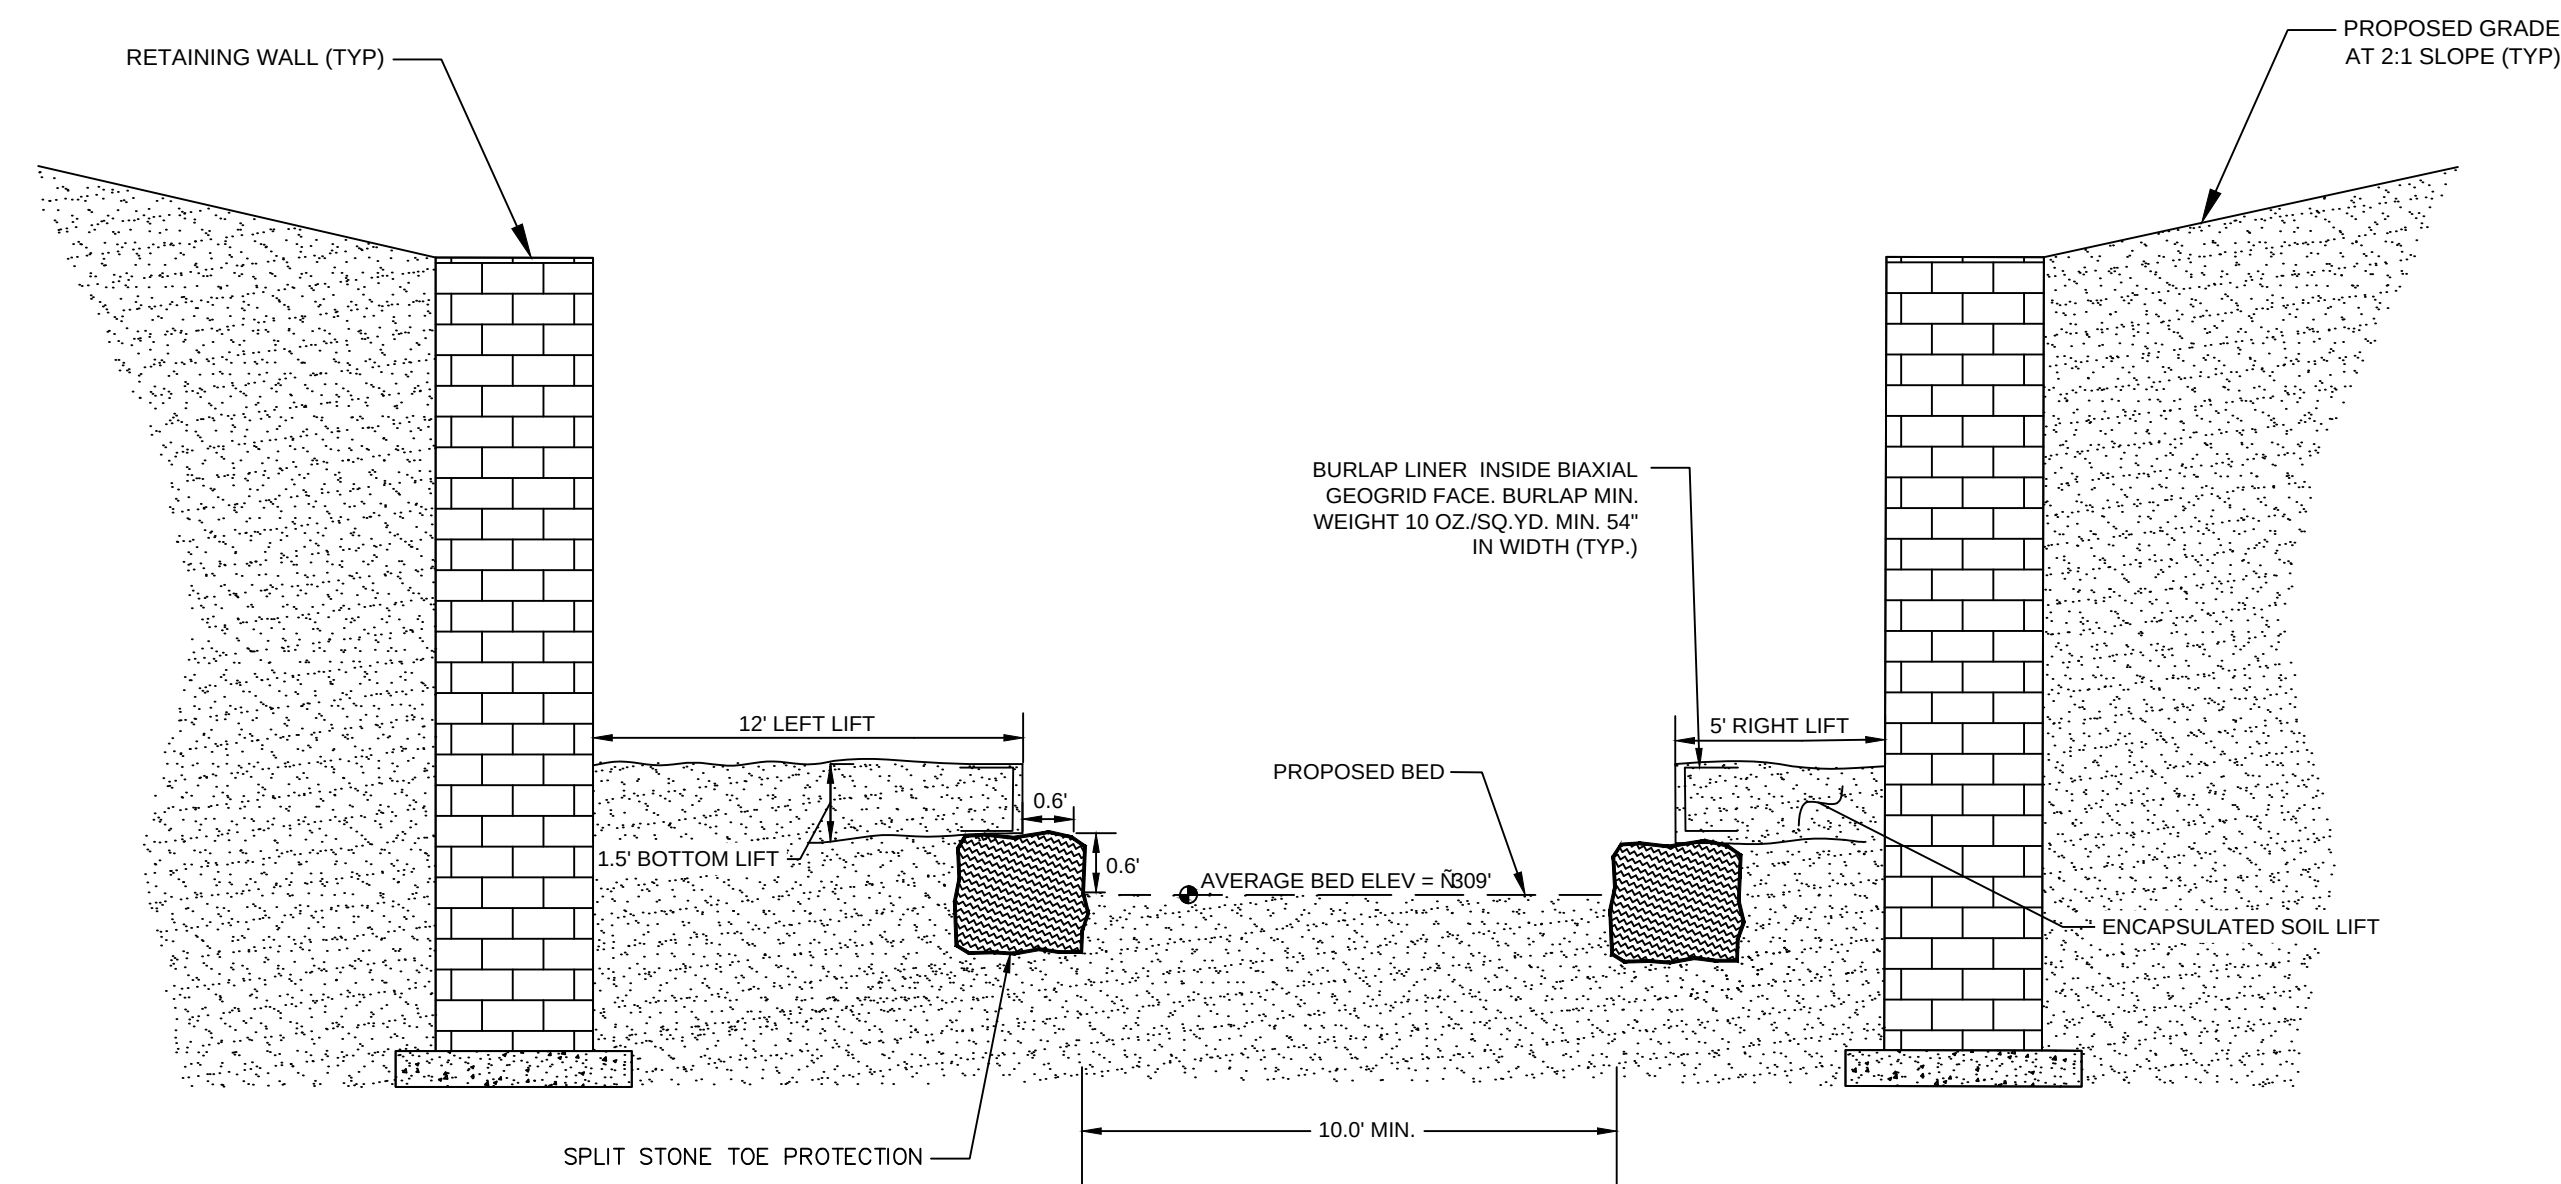

RETAINING WALL DETAIL
LOOKING DOWNSTREAM
(NOT TO SCALE)

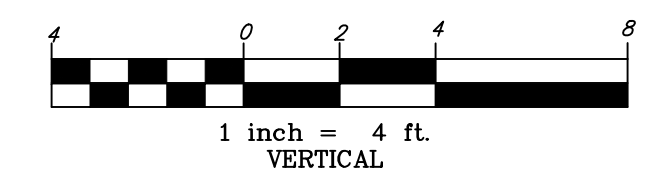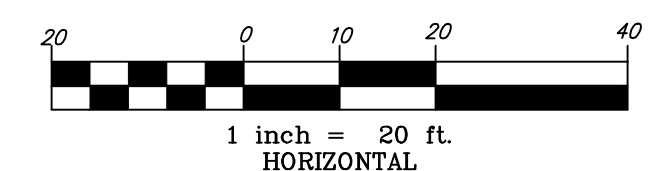

PRELIMINARY DESIGN - NOT RELEASED FOR CONSTRUCTION