

## MATCHLINE – SEE ROLL

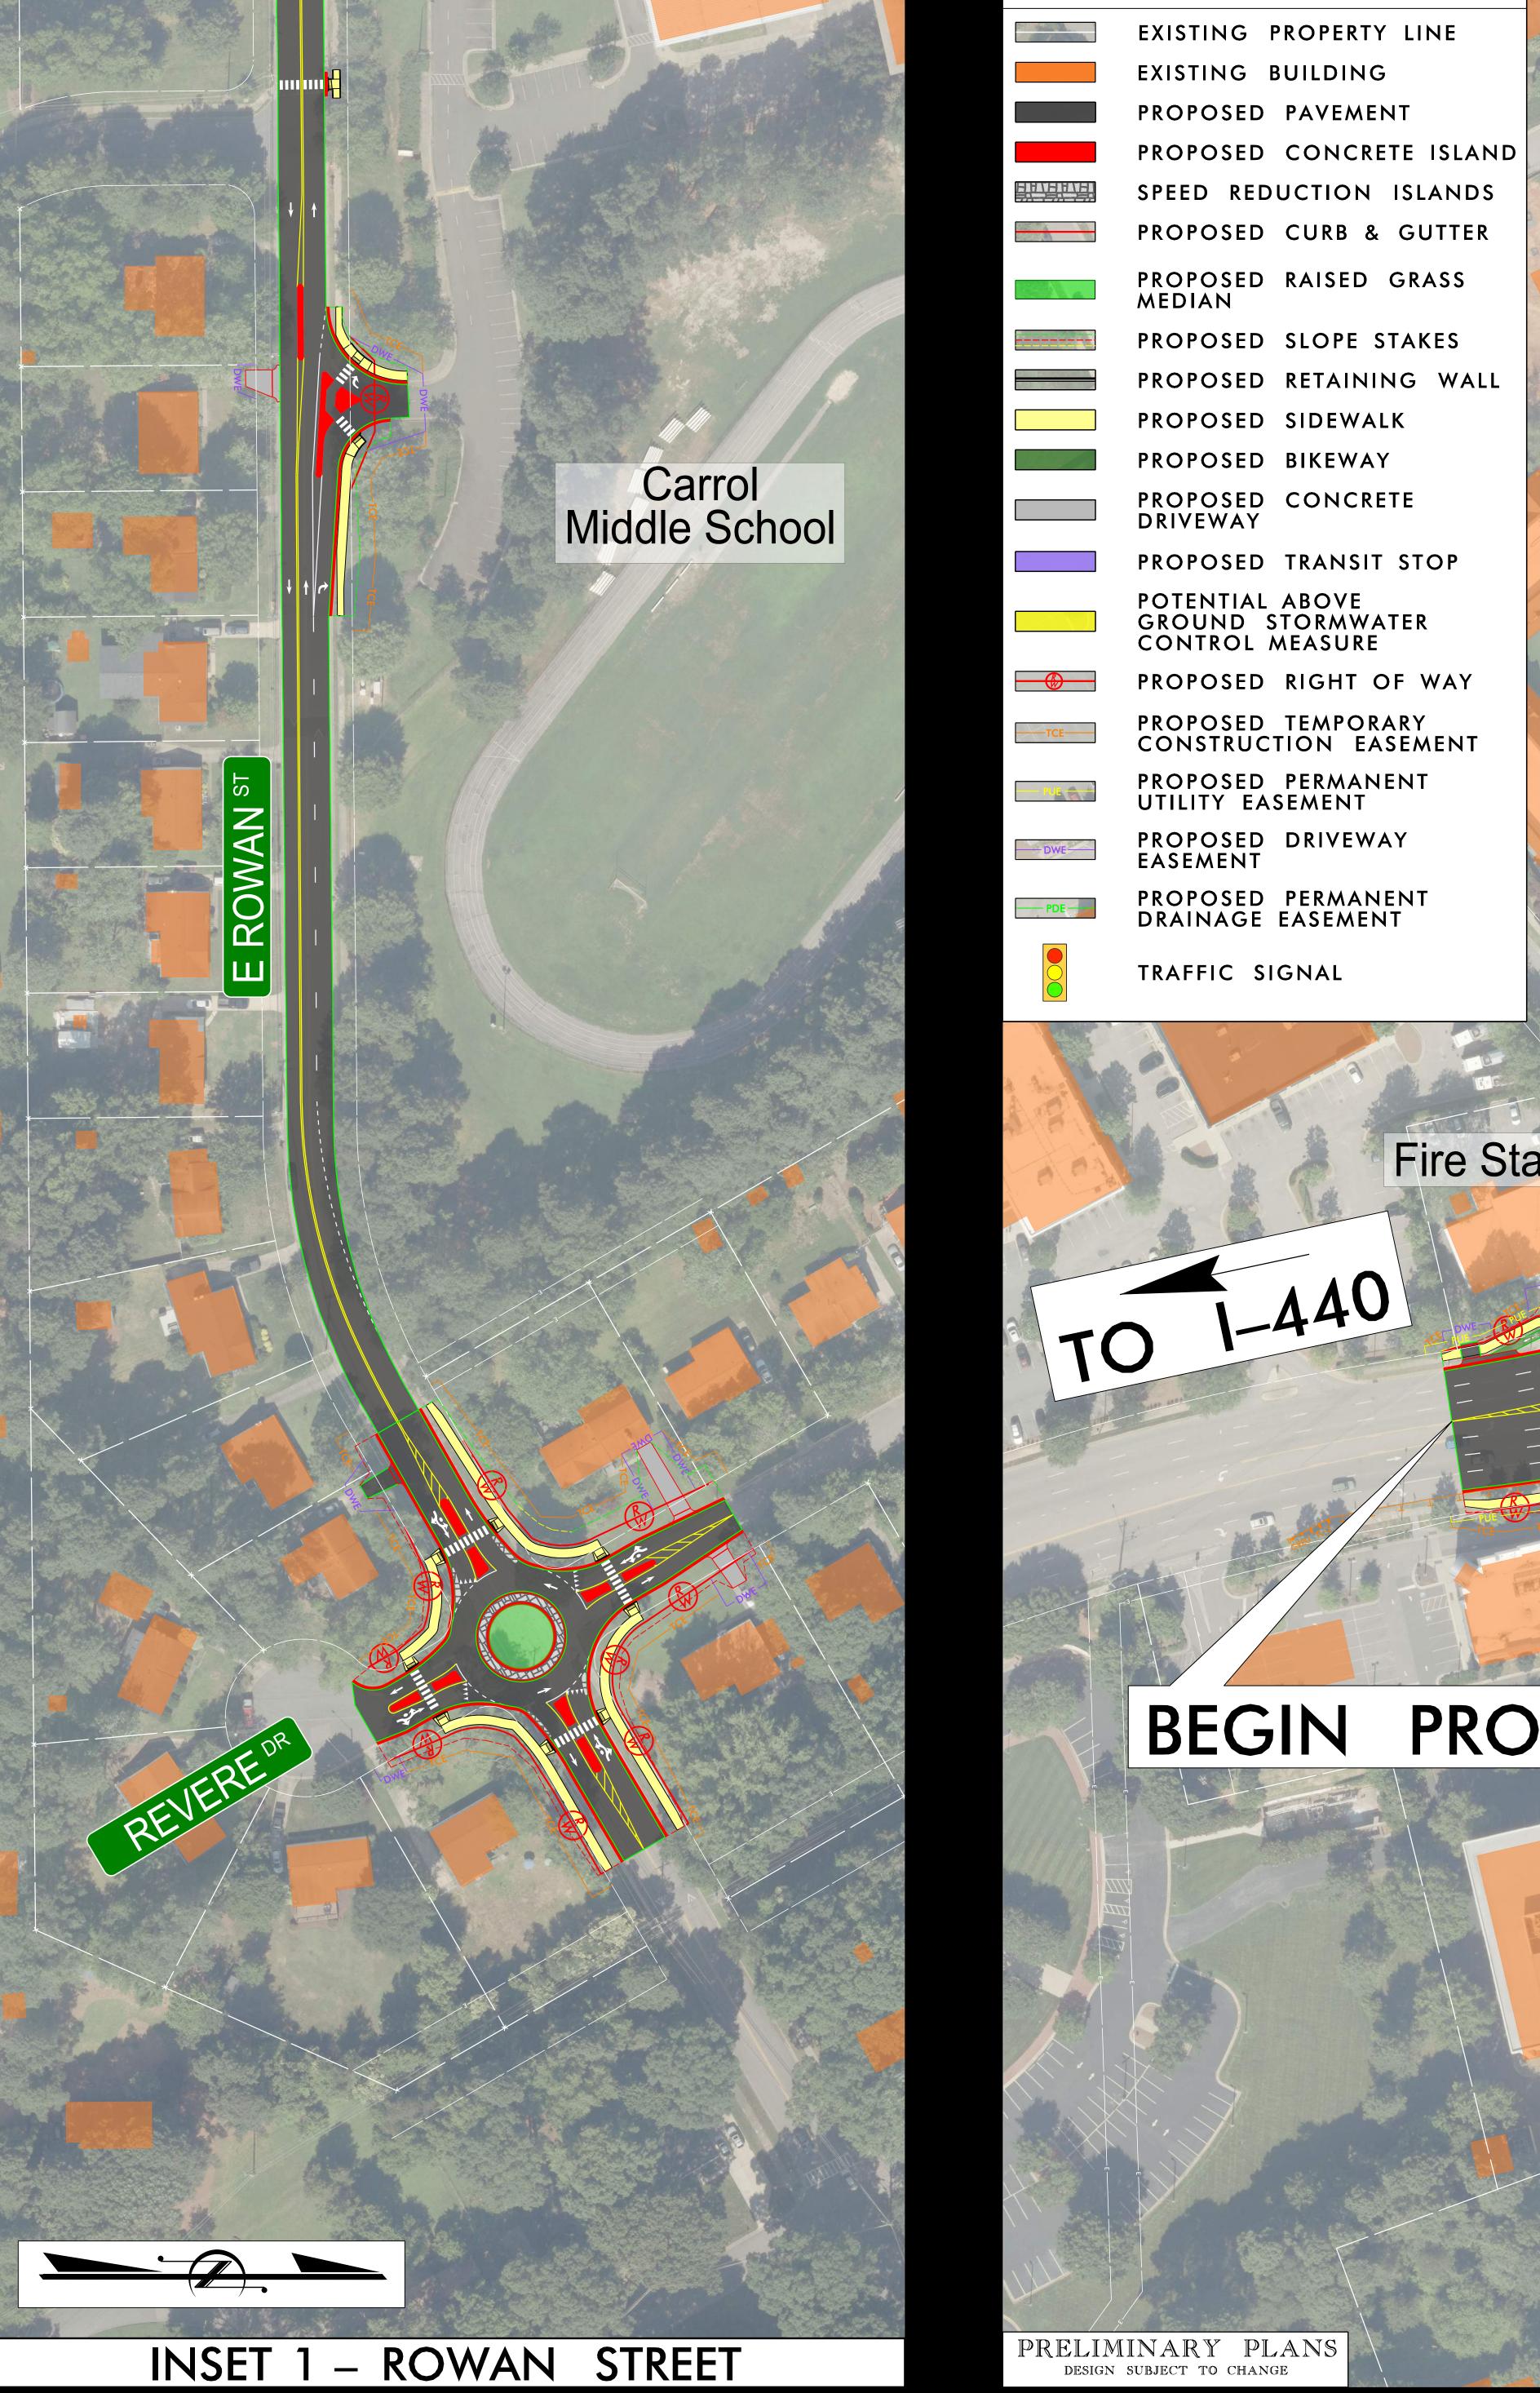

	LEGEND
Refer.	EXISTING PROPERTY LINE
	EXISTING BUILDING
	PROPOSED PAVEMENT
	PROPOSED CONCRETE ISLAND
	SPEED REDUCTION ISLANDS
	PROPOSED CURB & GUTTER
	PROPOSED RAISED GRASS MEDIAN
	PROPOSED SLOPE STAKES
	PROPOSED RETAINING WALL
	PROPOSED SIDEWALK
	PROPOSED BIKEWAY
	PROPOSED CONCRETE DRIVEWAY
	PROPOSED TRANSIT STOP
	POTENTIAL ABOVE GROUND STORMWATER CONTROL MEASURE
	PROPOSED RIGHT OF WAY
	PROPOSED TEMPORARY CONSTRUCTION EASEMENT
<b>A</b> .**	PROPOSED PERMANENT UTILITY EASEMENT
	PROPOSED DRIVEWAY EASEMENT
	PROPOSED PERMANENT DRAINAGE EASEMENT

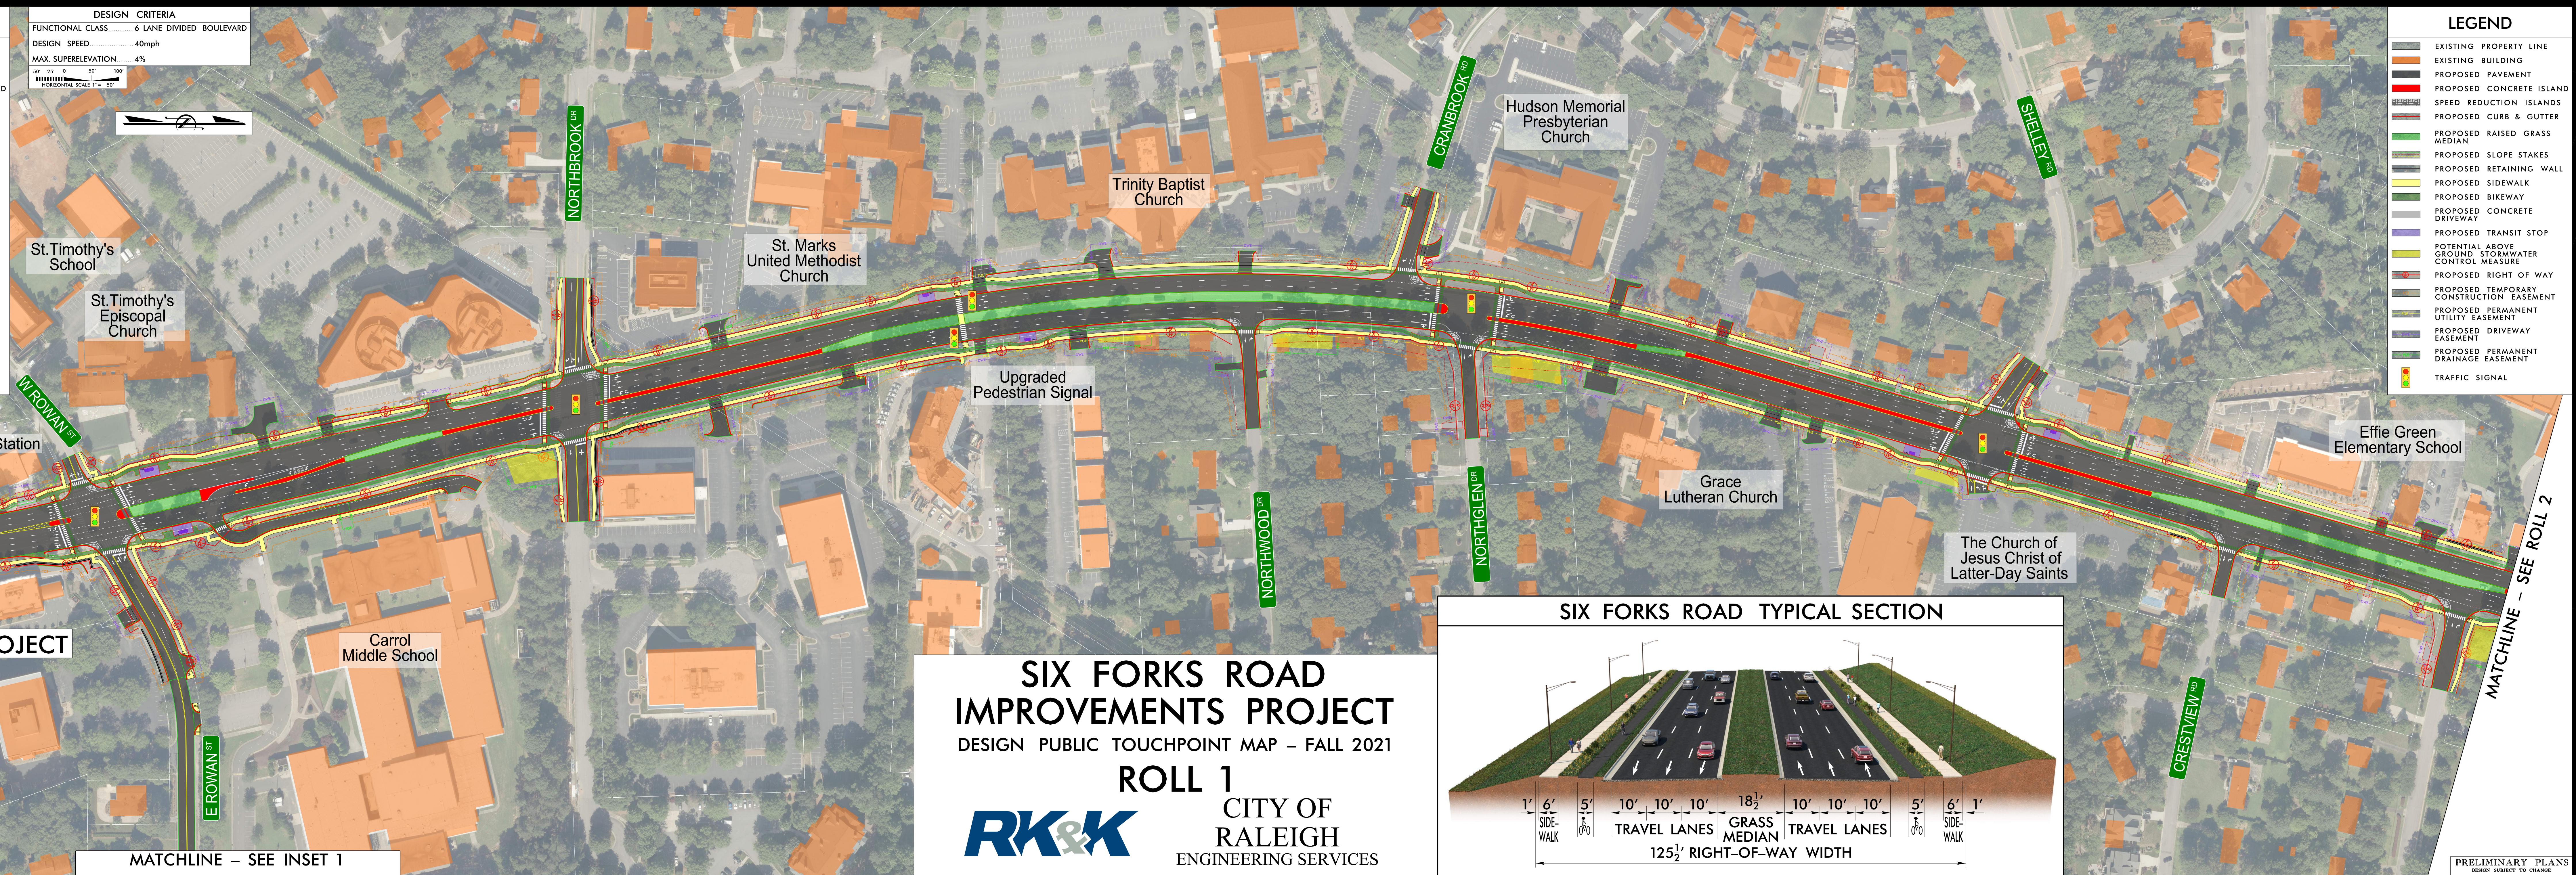

Fire Station

BEGIN PROJECT