

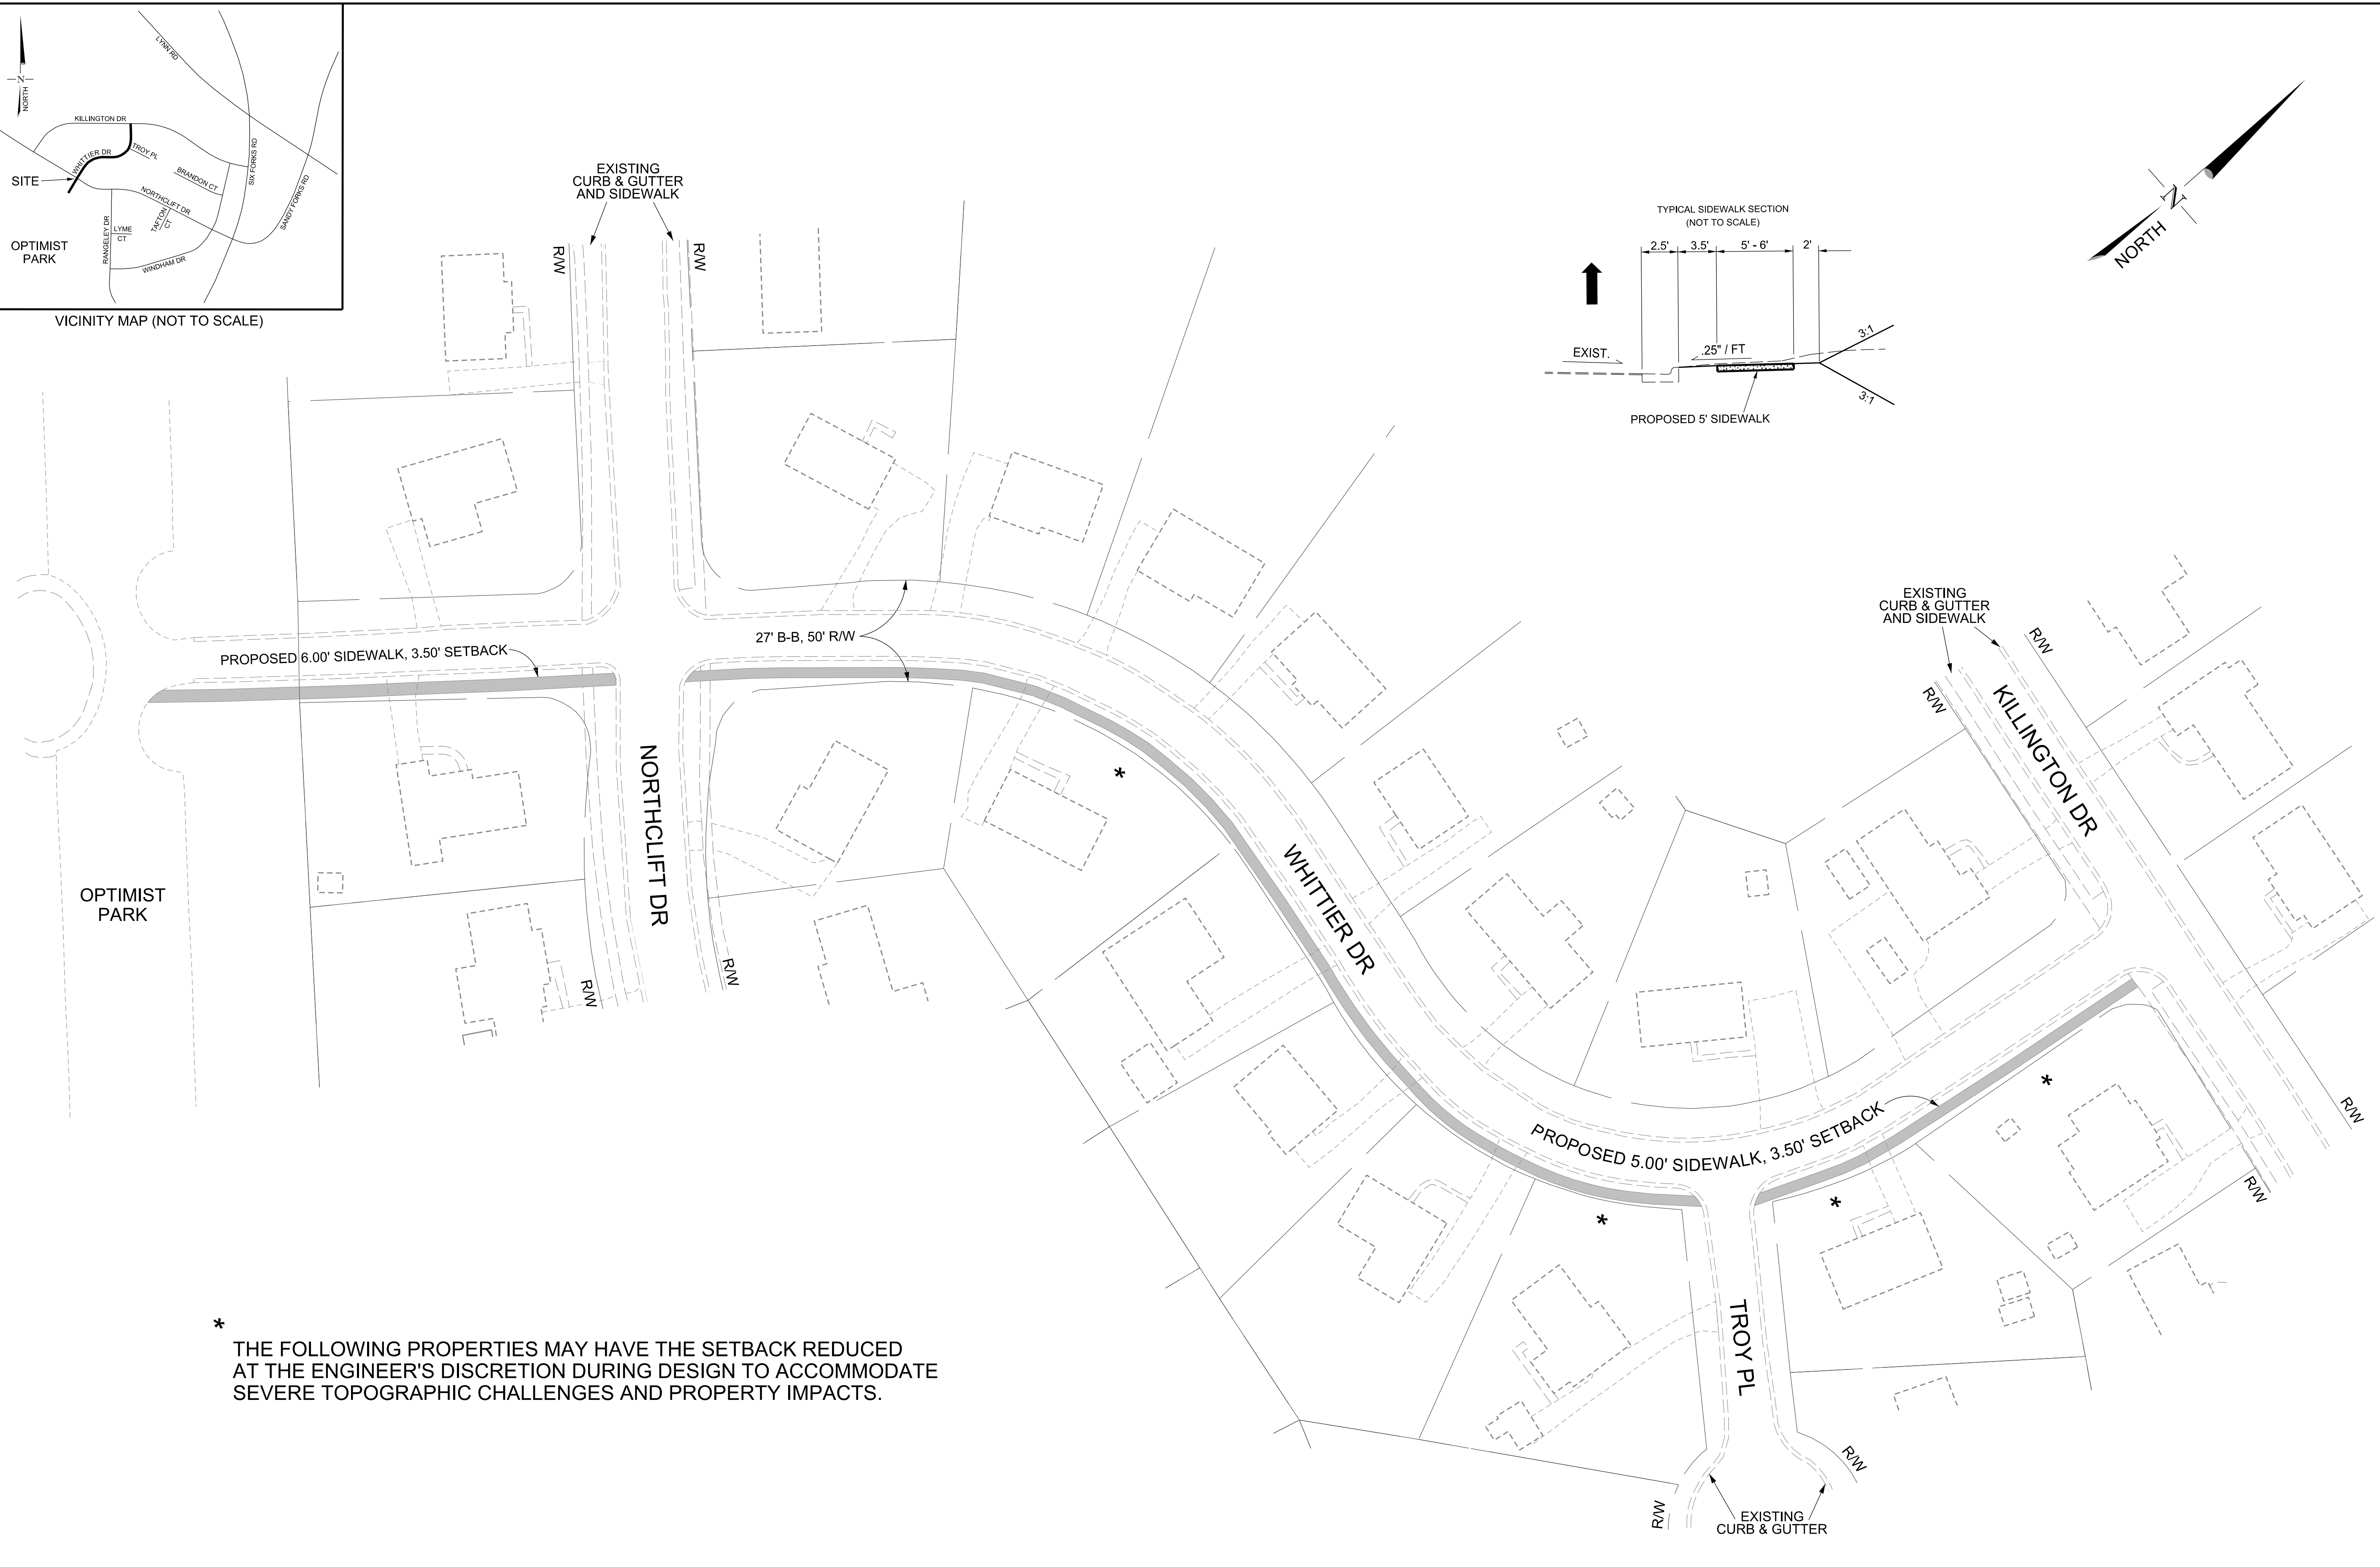
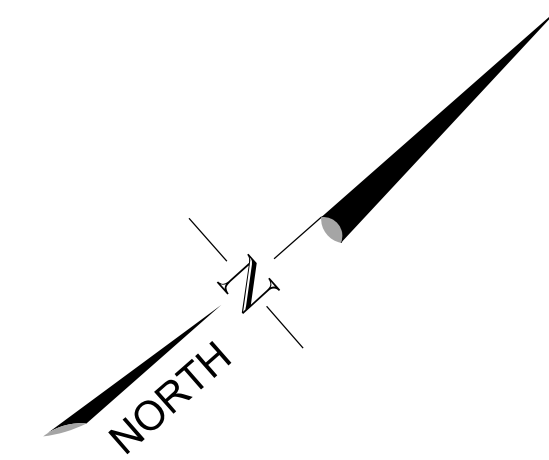


VICINITY MAP (NOT TO SCALE)

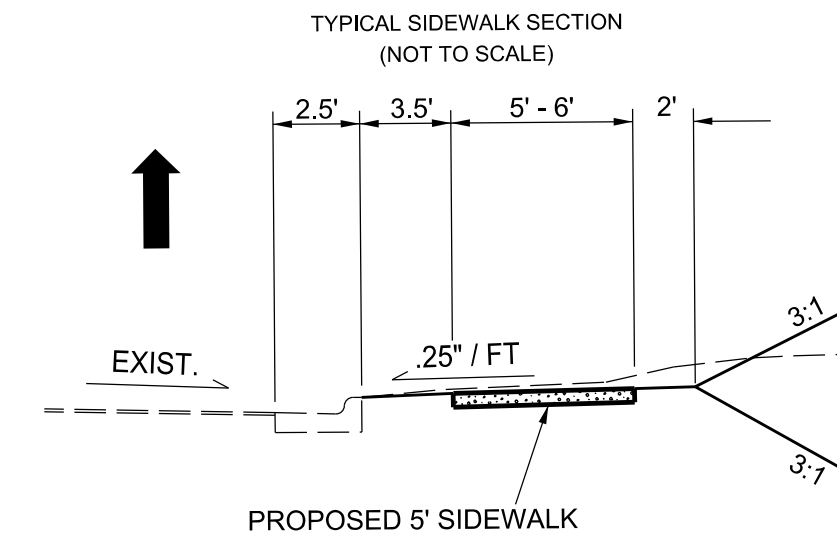


* THE FOLLOWING PROPERTIES MAY HAVE THE SETBACK REDUCED AT THE ENGINEER'S DISCRETION DURING DESIGN TO ACCOMMODATE SEVERE TOPOGRAPHIC CHALLENGES AND PROPERTY IMPACTS.

1. THIS MAP IS AN APPROXIMATION OF PROPOSED IMPROVEMENTS.
2. THIS MAP IS NOT INTENDED TO BE USED FOR DESIGN.
3. ADDITIONAL EASEMENTS MAY BE NEEDED IN ORDER TO INSTALL THE IMPROVEMENTS AS PROPOSED.
4. PLANIMETRICS ARE PER WAKE COUNTY GIS INFORMATION, NOT EXACT AND NOT FIELD VERIFIED.

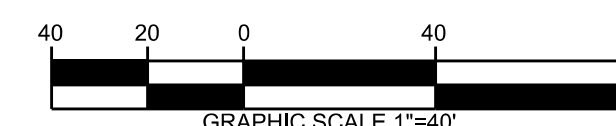

LEGEND

PROPOSED IMPROVEMENTS	
EXISTING CURB & GUTTER	
EXISTING SIDEWALK	
EXISTING PROPERTY	
EXISTING RIGHT OF WAY	

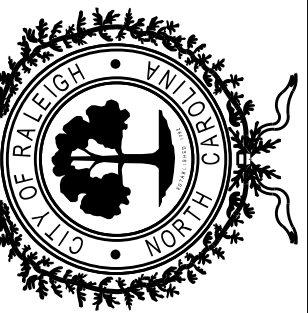

DATE: OCTOBER 2018

CADD TECH: WDP

CHECKED BY:

REVISIONS

NO.	DATE

SCALES

HSCALE 1" = 40'

VSCALE N/A

SHEET NO.