



DATE	08/09/19
DESIGNED BY	UT
CHECKED BY	DM
APPROVED BY	DM
REVISIONS	
NO.	
DATE	
BY	
DESCRIPTION	
SCALE	1"=40'
PROJECT	YONKERS ROAD IMPROVEMENTS
SHEET NO.	1
TOTAL SHEETS	1

YONKERS ROAD CONSTRUCTION
AREA 1 DETOUR
JANUARY 2020 - JULY 2020

YONKERS ROAD
CLOSED TO
WESTBOUND
TRAFFIC

NOTE: REFER TO ROADWAY STANDARD DRAWING
NO. 1101.03 SHEET 2 FOR ADDITIONAL
SIGNING AND TRAFFIC CONTROL SIGNS.

ALL CONSTRUCTION SHALL BE IN ACCORDANCE WITH ALL
CITY OF RALEIGH AND/OR NC DOT STANDARDS AND
SPECIFICATIONS.

CITY OF RALEIGH - PLANS AUTHORIZED FOR CONSTRUCTION
This project has been reviewed for compliance with
the City of Raleigh's standards and specifications. The
plans are not to be construed to represent total compliance with all legal requirements
and the City of Raleigh is not responsible for any errors or omissions. The contractor
and its subcontractors are each responsible for compliance with all applicable City,
State and Federal laws. This specific authorization below is not a permit, nor
does it constitute an approval of the project. Construction must be in accordance with all Local, State, and Federal Rules
and Regulations.

CONCURRENT REVIEW APPROVAL

TRANSPORTATION FIELD SERVICES

Public Utilities


Stormwater

Planning/Zoning


Fire

Urban Forestry

Site Accessibility

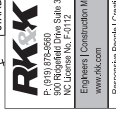


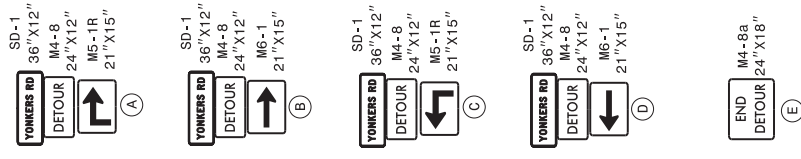


DATE: 8/5/2019	CADD TECH: LAT	CHECKED BY: CBH	REVISIONS NO. DATE	
			SCALES HSCALE 1"=40' VSCALE 1"=40'	
			PROJECT: ES 2019-05	
			SHEET NO.	
			TMP-3D DRAWING NO.	

*CMS BOARD TO BE LOCATED ONE HALF MILE BEFORE YONKERS RD. RAMP CLOSURE.

Crabtree

**YONKERS ROAD
CLOSED TO
WESTBOUND
TRAFFIC**

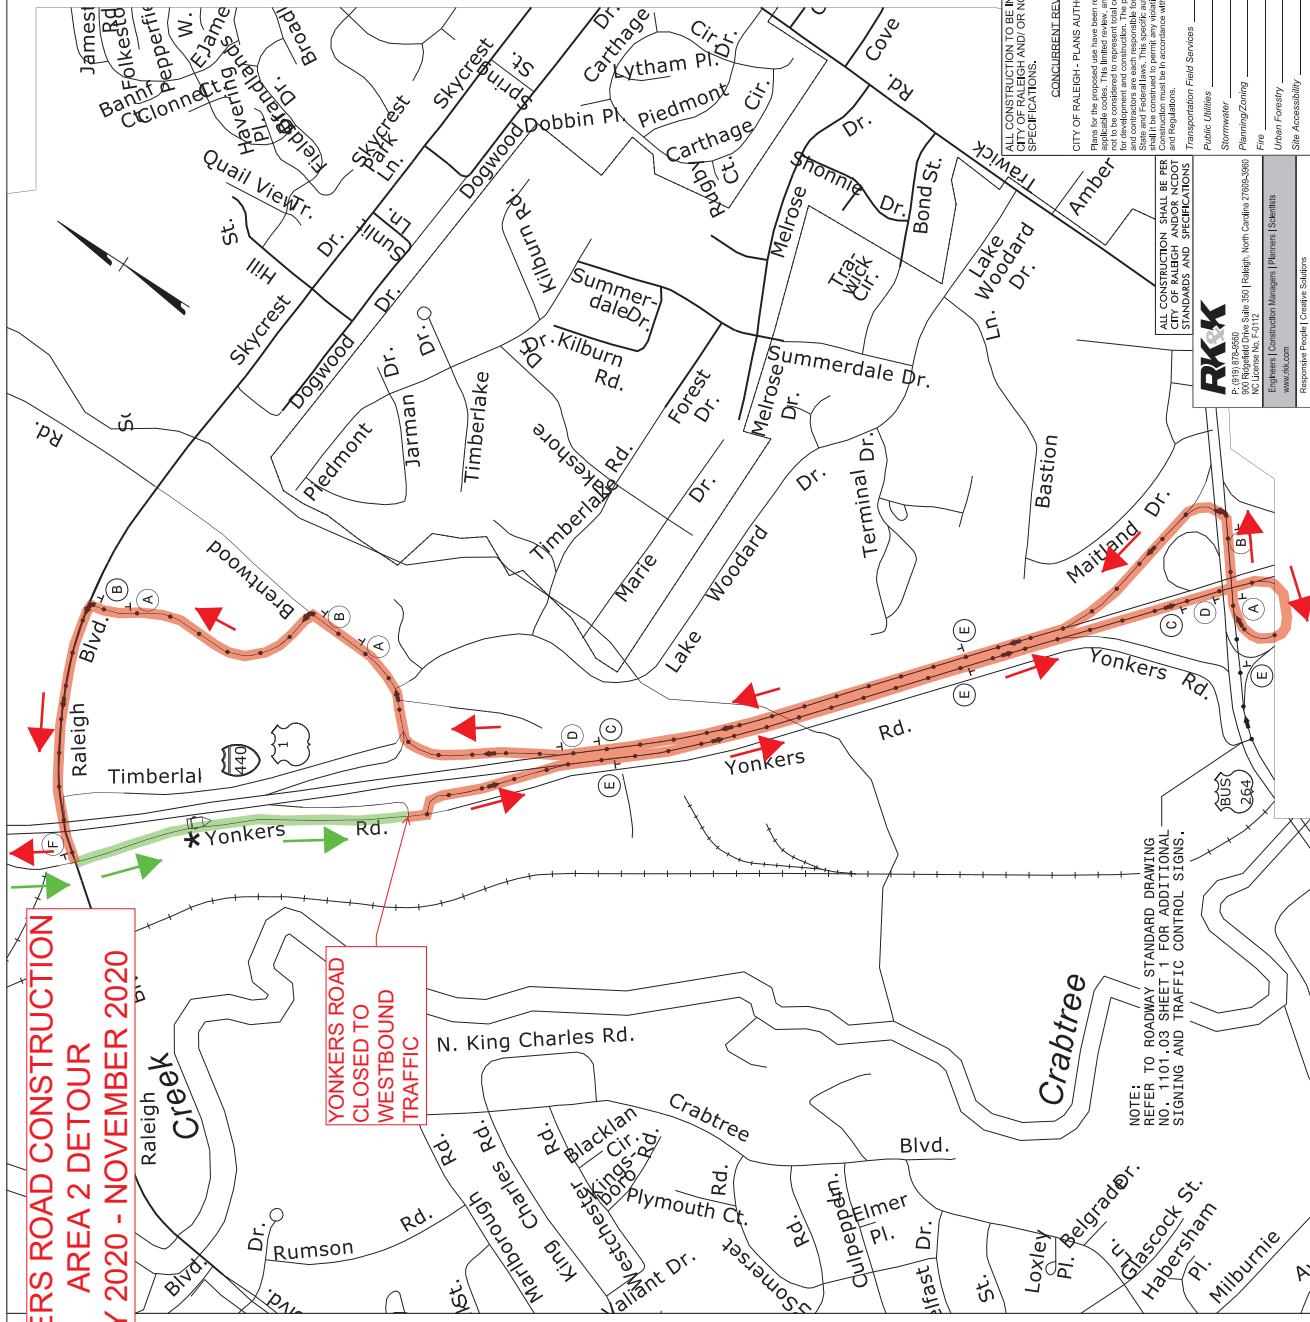

CONCURRENT REVIEW APPROVAL

CITY OF RALEIGH - PLANS AUTHORIZED FOR CONSTRUCTION

Plans for the proposed use have been reviewed for general compliance with applicable codes and regulations. The City of Raleigh does not intend to be construed to represent total compliance with all local requirements for development and construction. The property owner, design consultants, and contractors are each responsible for compliance with all applicable City, State and Federal laws. This specific authorization below is not a permit, nor shall it be construed to permit any violation of City, State or Federal Law. All construction must be in accordance with all Local, State, and Federal Rules.

ALL CONSTRUCTION SHALL BE PER

CITY OF RALEIGH AND/OR NCDOT
STANDARDS AND SPECIFICATIONS

STANDARDS AND SPECIFICATIONS

K

4

250
252
F-0112

Instruction Managers | Planners | Scientists





CITY OF RALEIGH
PUBLIC WORKS DEPARTMENT



AREA 3
OFFSITE DETOUR


YONKERS ROAD IMPROVEMENTS

DATE	6/22/2019
CADD TECH	LAT
CHECKED BY:	CEH
REVISIONS	
NO	DATE
SCALES	
HSCALE 1"=40'	
VSCALE 1"=40'	
PROJECT	
ES 2019-05	
SHEET NO.	
TMP-3E	
DRAWING NO.	

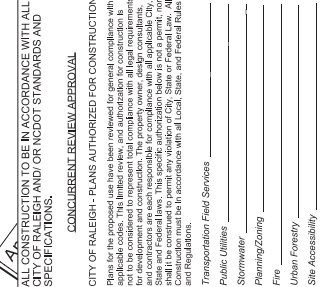

NOTE: REFER TO ROADWAY STANDARD DRAWING NO. 1101.03 SHEET 2 FOR ADDITIONAL SIGNING AND TRAFFIC CONTROL SIGNS.

**YONKERS ROAD
CLOSED TO
WESTBOUND
TRAFFIC**

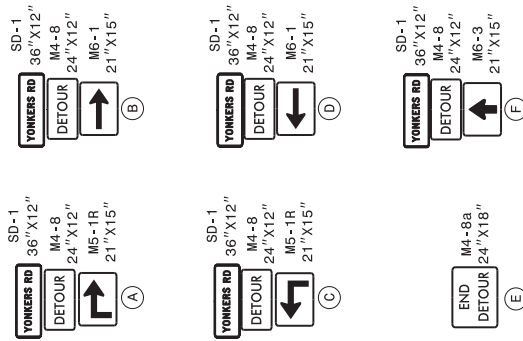

* CMS BOARD TO BE LOCATED ONE MILE BEFORE YONKERS RD CLOSURE.