


BEGIN PROJECT

 

POTENTIAL BMP

POTENTIAL BMP


30 MPH CURVE

BEGIN RETAINING WALL 1

MATCHLINE -L- STA. 38+00
SEE ROLL 2

LEGEND

- EXISTING RIGHT OF WAY
- EXISTING RAILROAD RIGHT OF WAY
- PROPOSED RIGHT OF WAY
- PERMANENT EASEMENTS
- TEMPORARY EASEMENTS
- PROPOSED WIDENING
- PROPOSED STRUCTURES, ISLAND, SIDEWALK, CURB AND GUTTER
- PROPOSED EDGE OF BERM
- EXISTING WATER LINE
- EXISTING SANITARY SEWER LINE
- EXISTING TO BE RETAINED
- EXISTING PROPERTY LINE
- EXISTING TRAFFIC SIGNAL

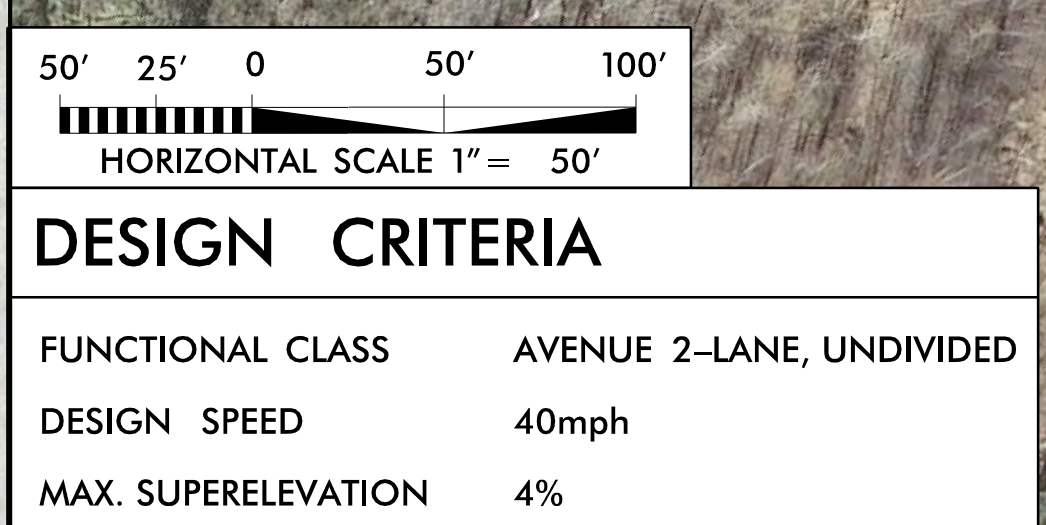

YONKERS ROAD
25% CORRIDOR
PUBLIC MEETING MAP 1



CITY OF RALEIGH
PUBLIC WORKS DEPARTMENT

TYPICAL SECTION

