
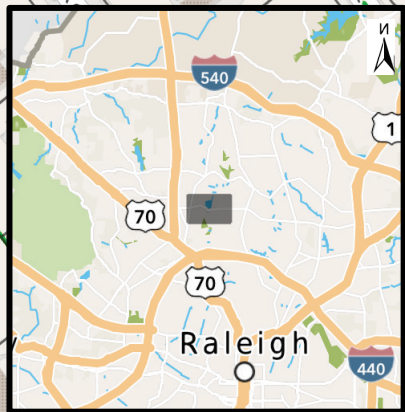


Attachment C: Alignment Option 2 – Realign to North-West Side of Creek


Legend

- Bridge Structure
- Existing Trail
- Realignment
- Sewer Line
- Mine Creek
- Easement Needed

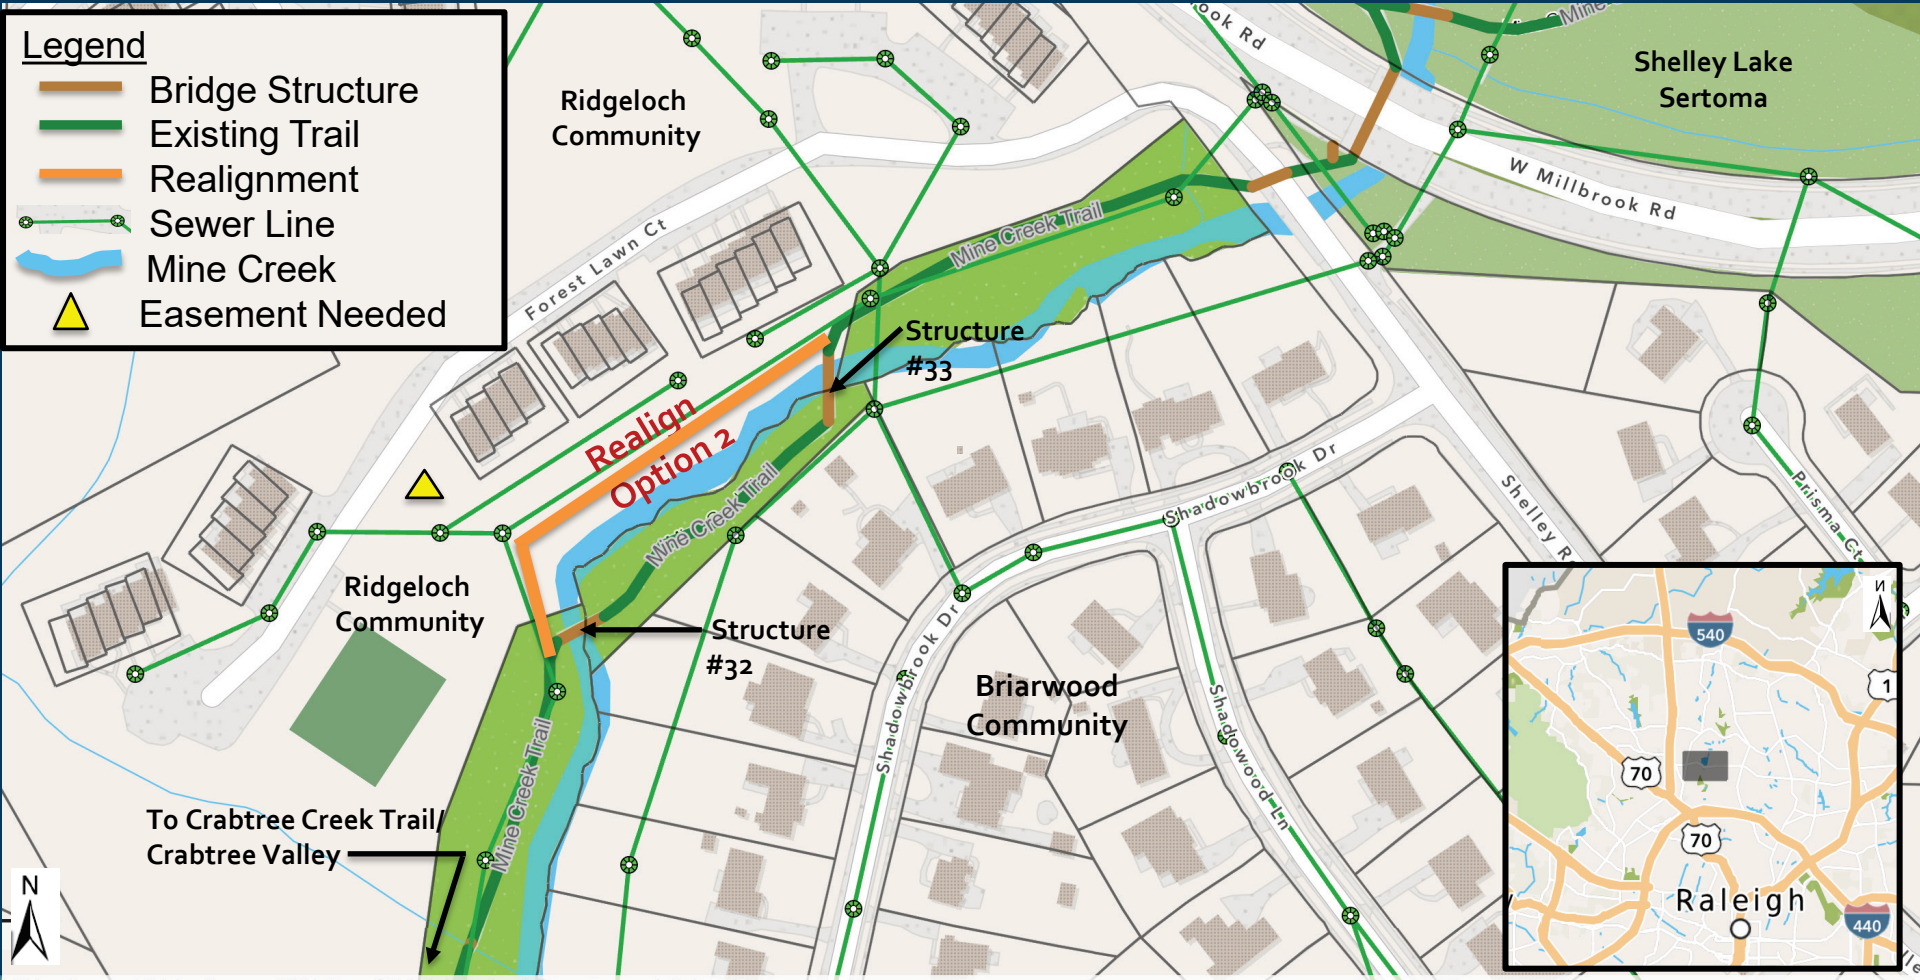


Townhome	Closest Distance from Edge of Deck to Fenceline	Closest Distance from Edge of Deck to Greenway Pavement
1	32'	44'
2	40'	51'
3	44'	56'
4	48'	62'
5	50'	65'
6	49'	63'
7	46'	59'
8	43'	55'
9	36'	46'
10	40'	51'
11	37'	49'
12	44'	56'
13	41'	56'
14	41'	57'

Note: Distances are rounded to nearest foot.

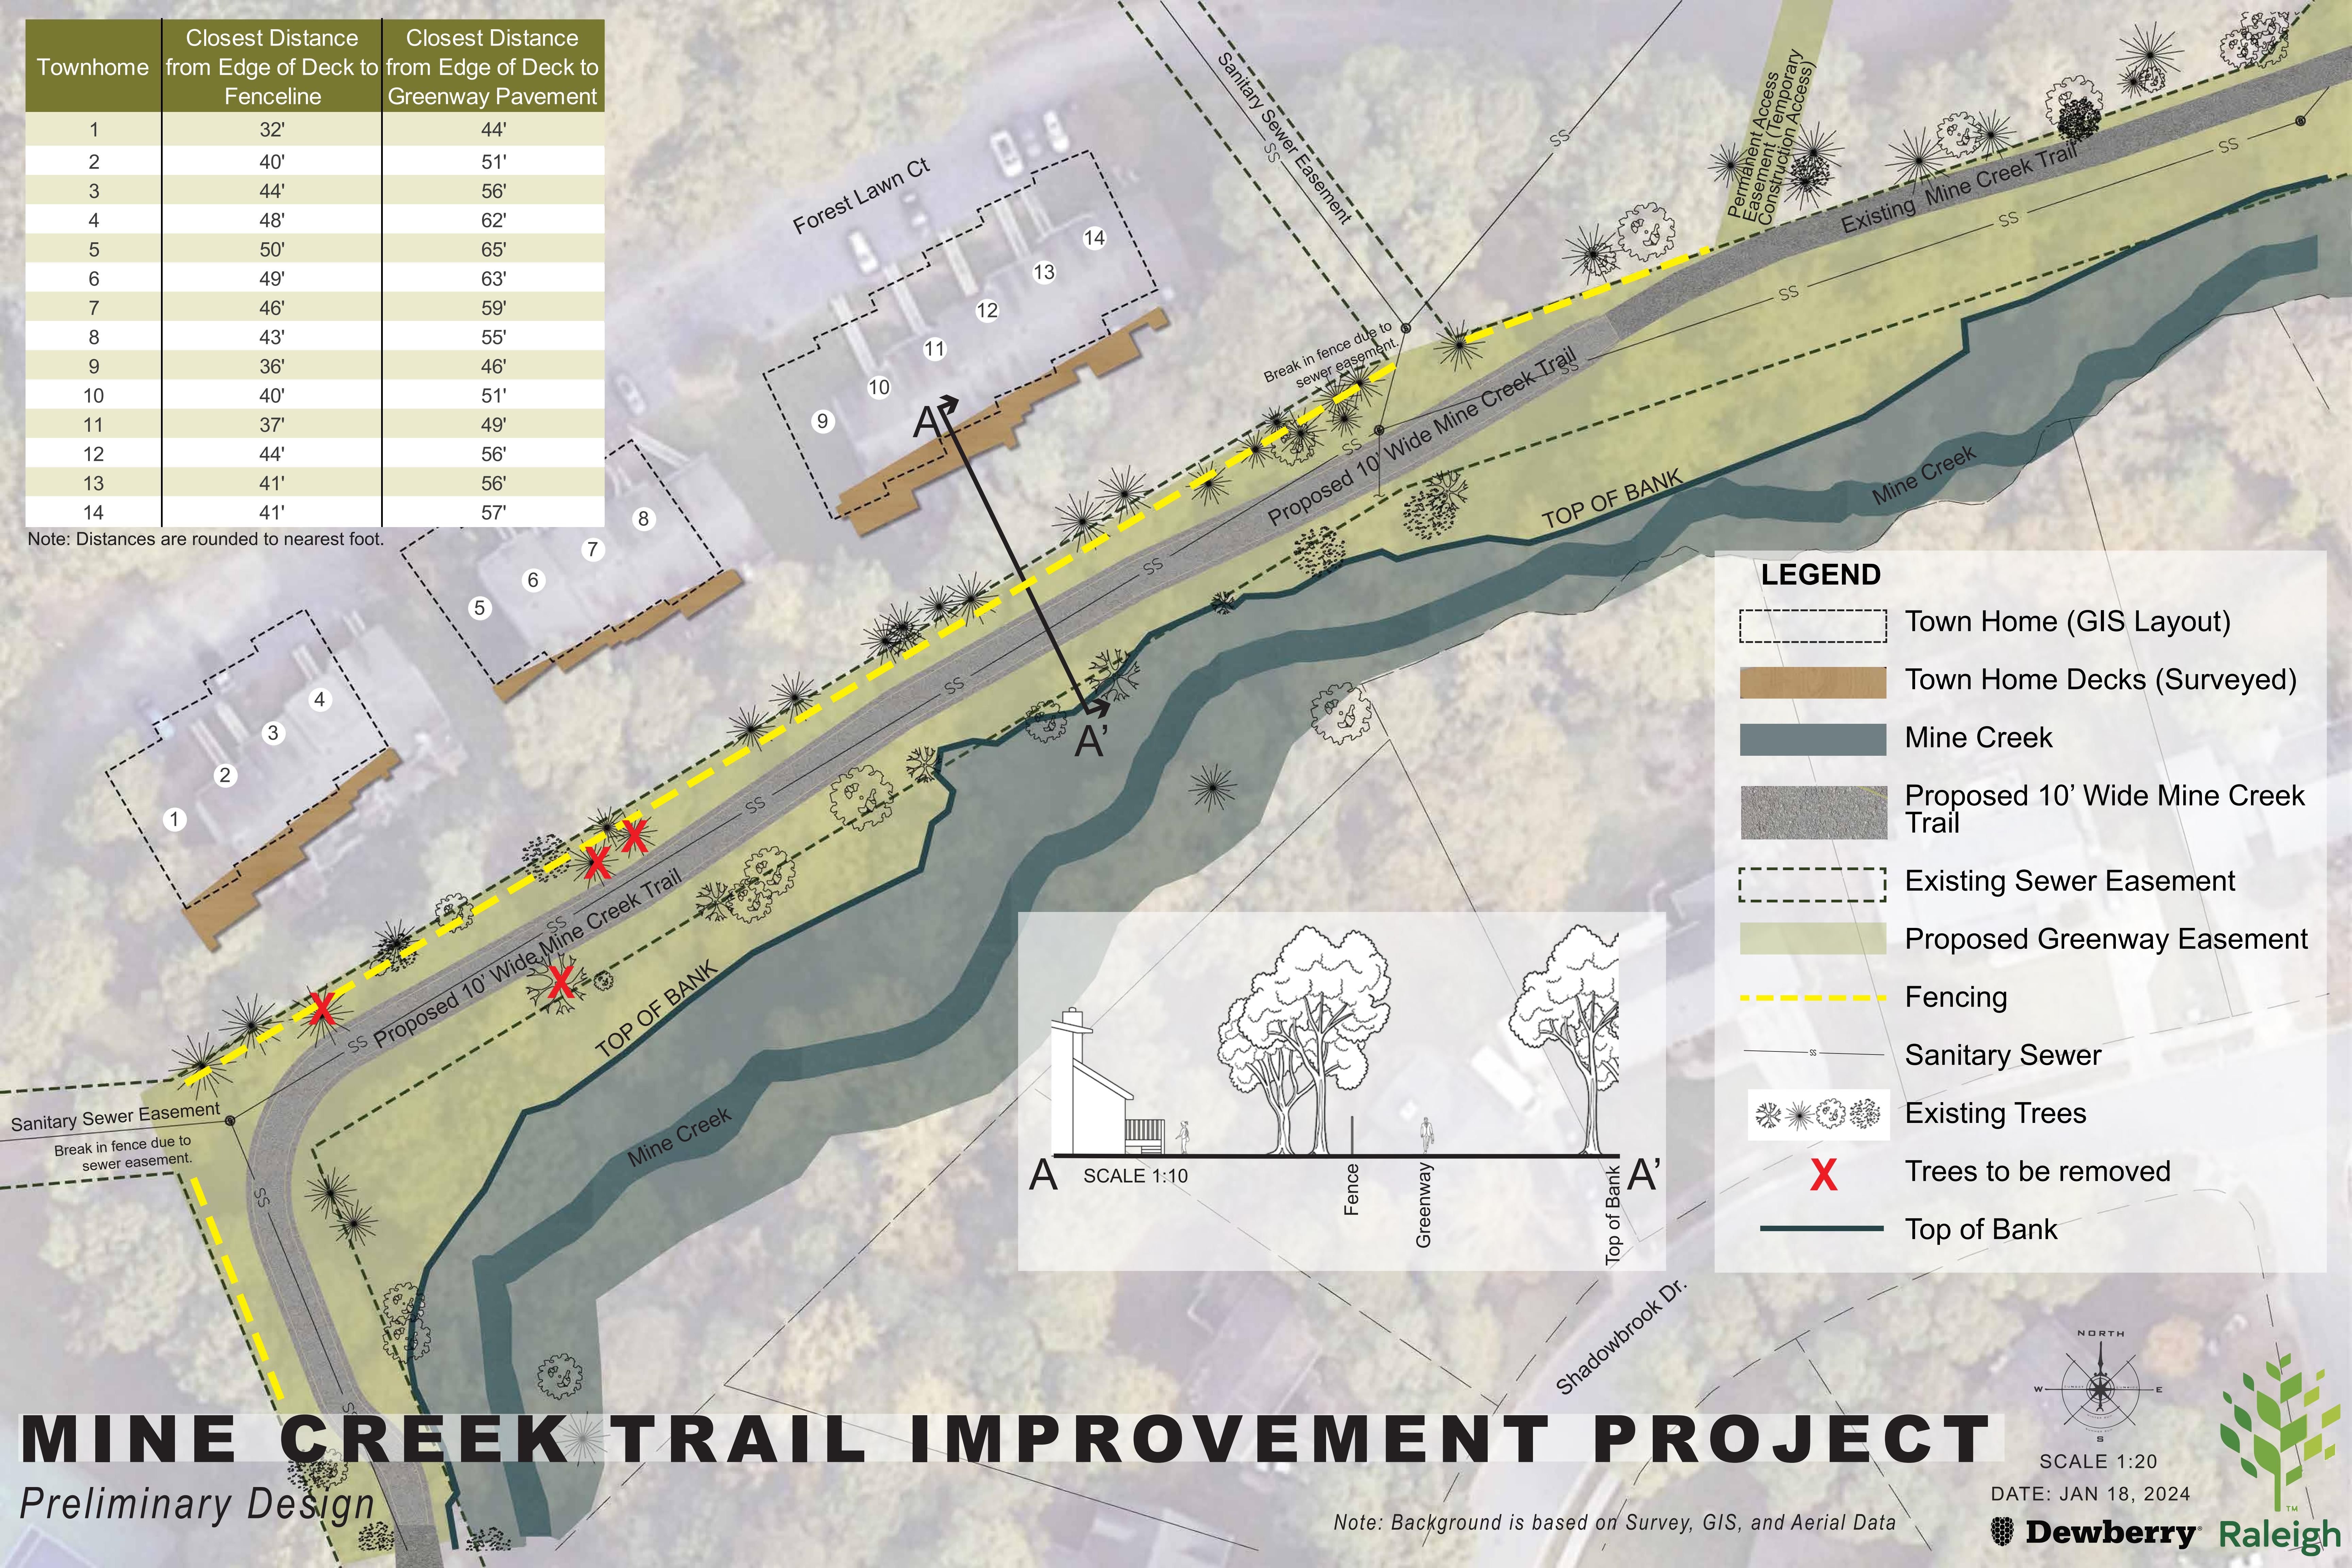

LEGEND

- Town Home (GIS Layout)
- Town Home Decks (Surveyed)
- Mine Creek
- Proposed 10' Wide Mine Creek Trail
- Existing Sewer Easement
- Proposed Greenway Easement
- Fencing
- Sanitary Sewer
- Existing Trees
- Trees to be removed
- Top of Bank

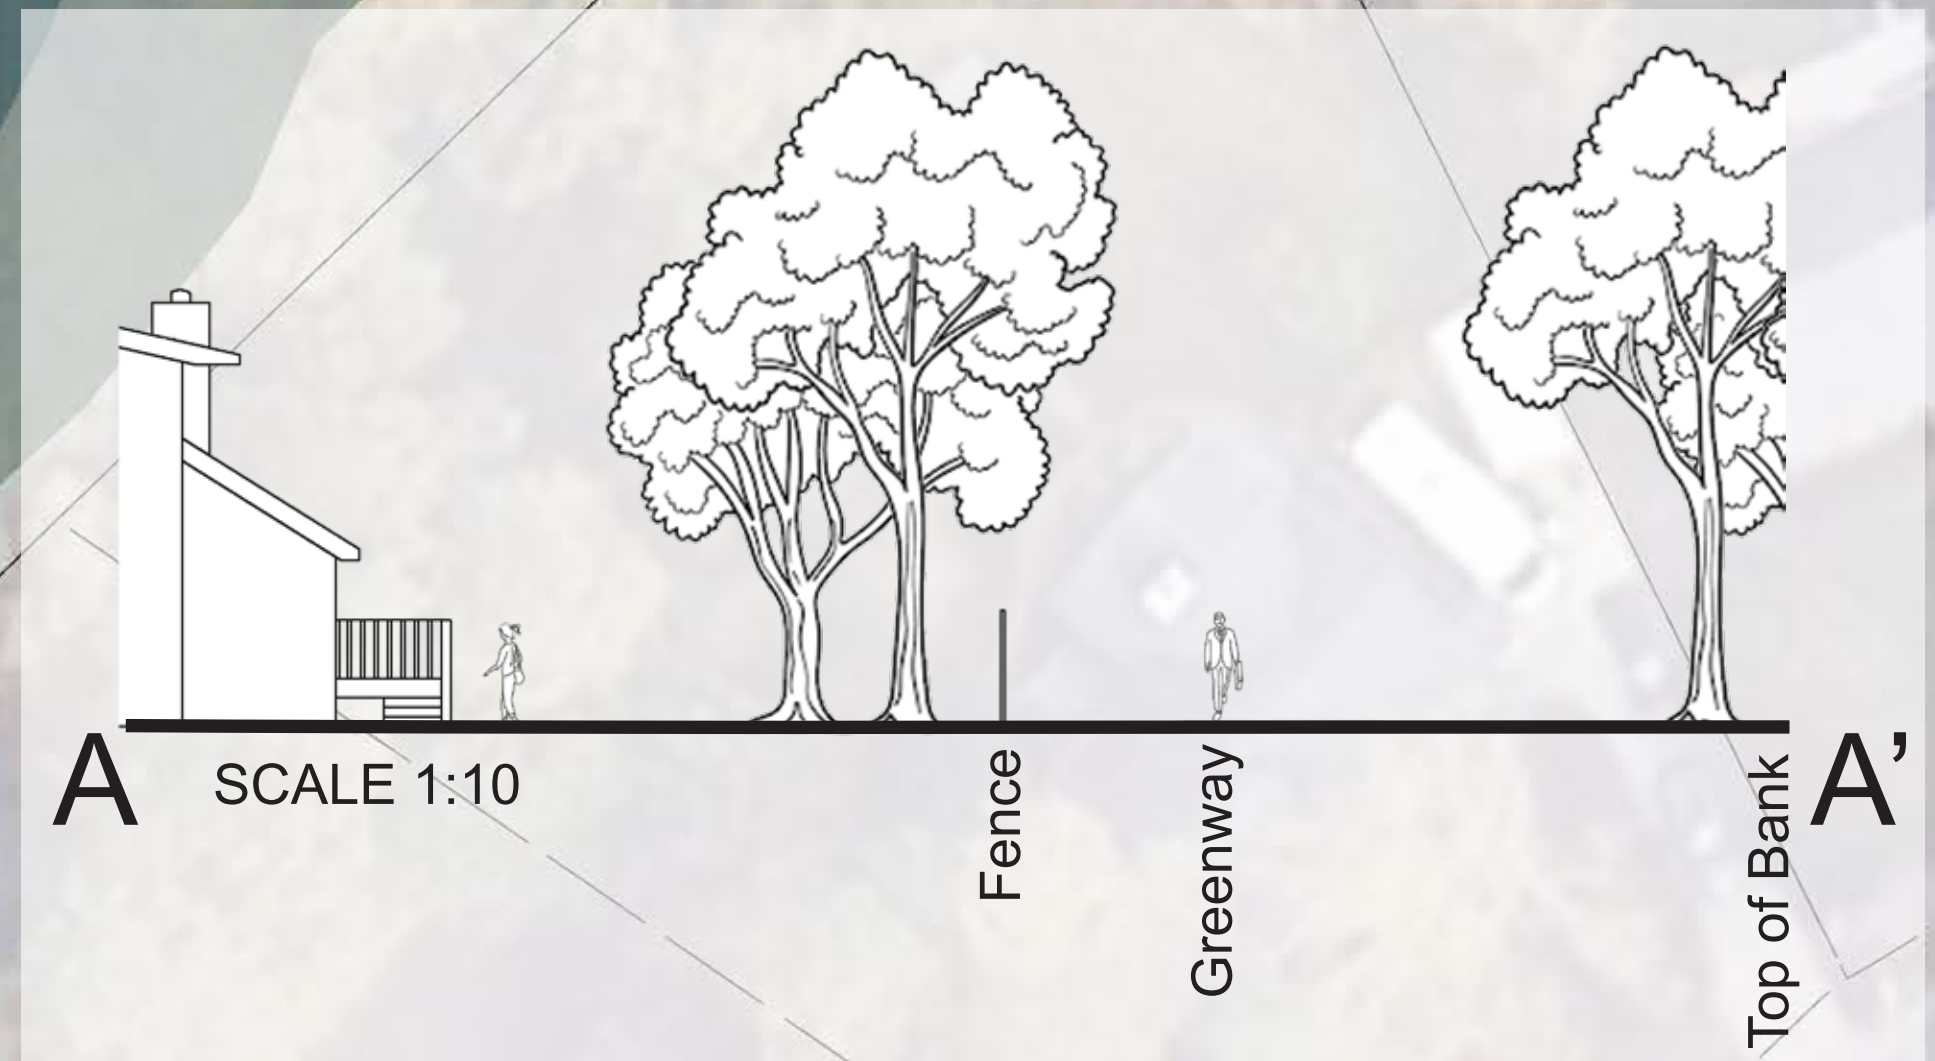

MINE CREEK TRAIL IMPROVEMENT PROJECT

Preliminary Design



DATE: JAN 18, 2024



Note: Background is based on Survey, GIS, and Aerial Data