





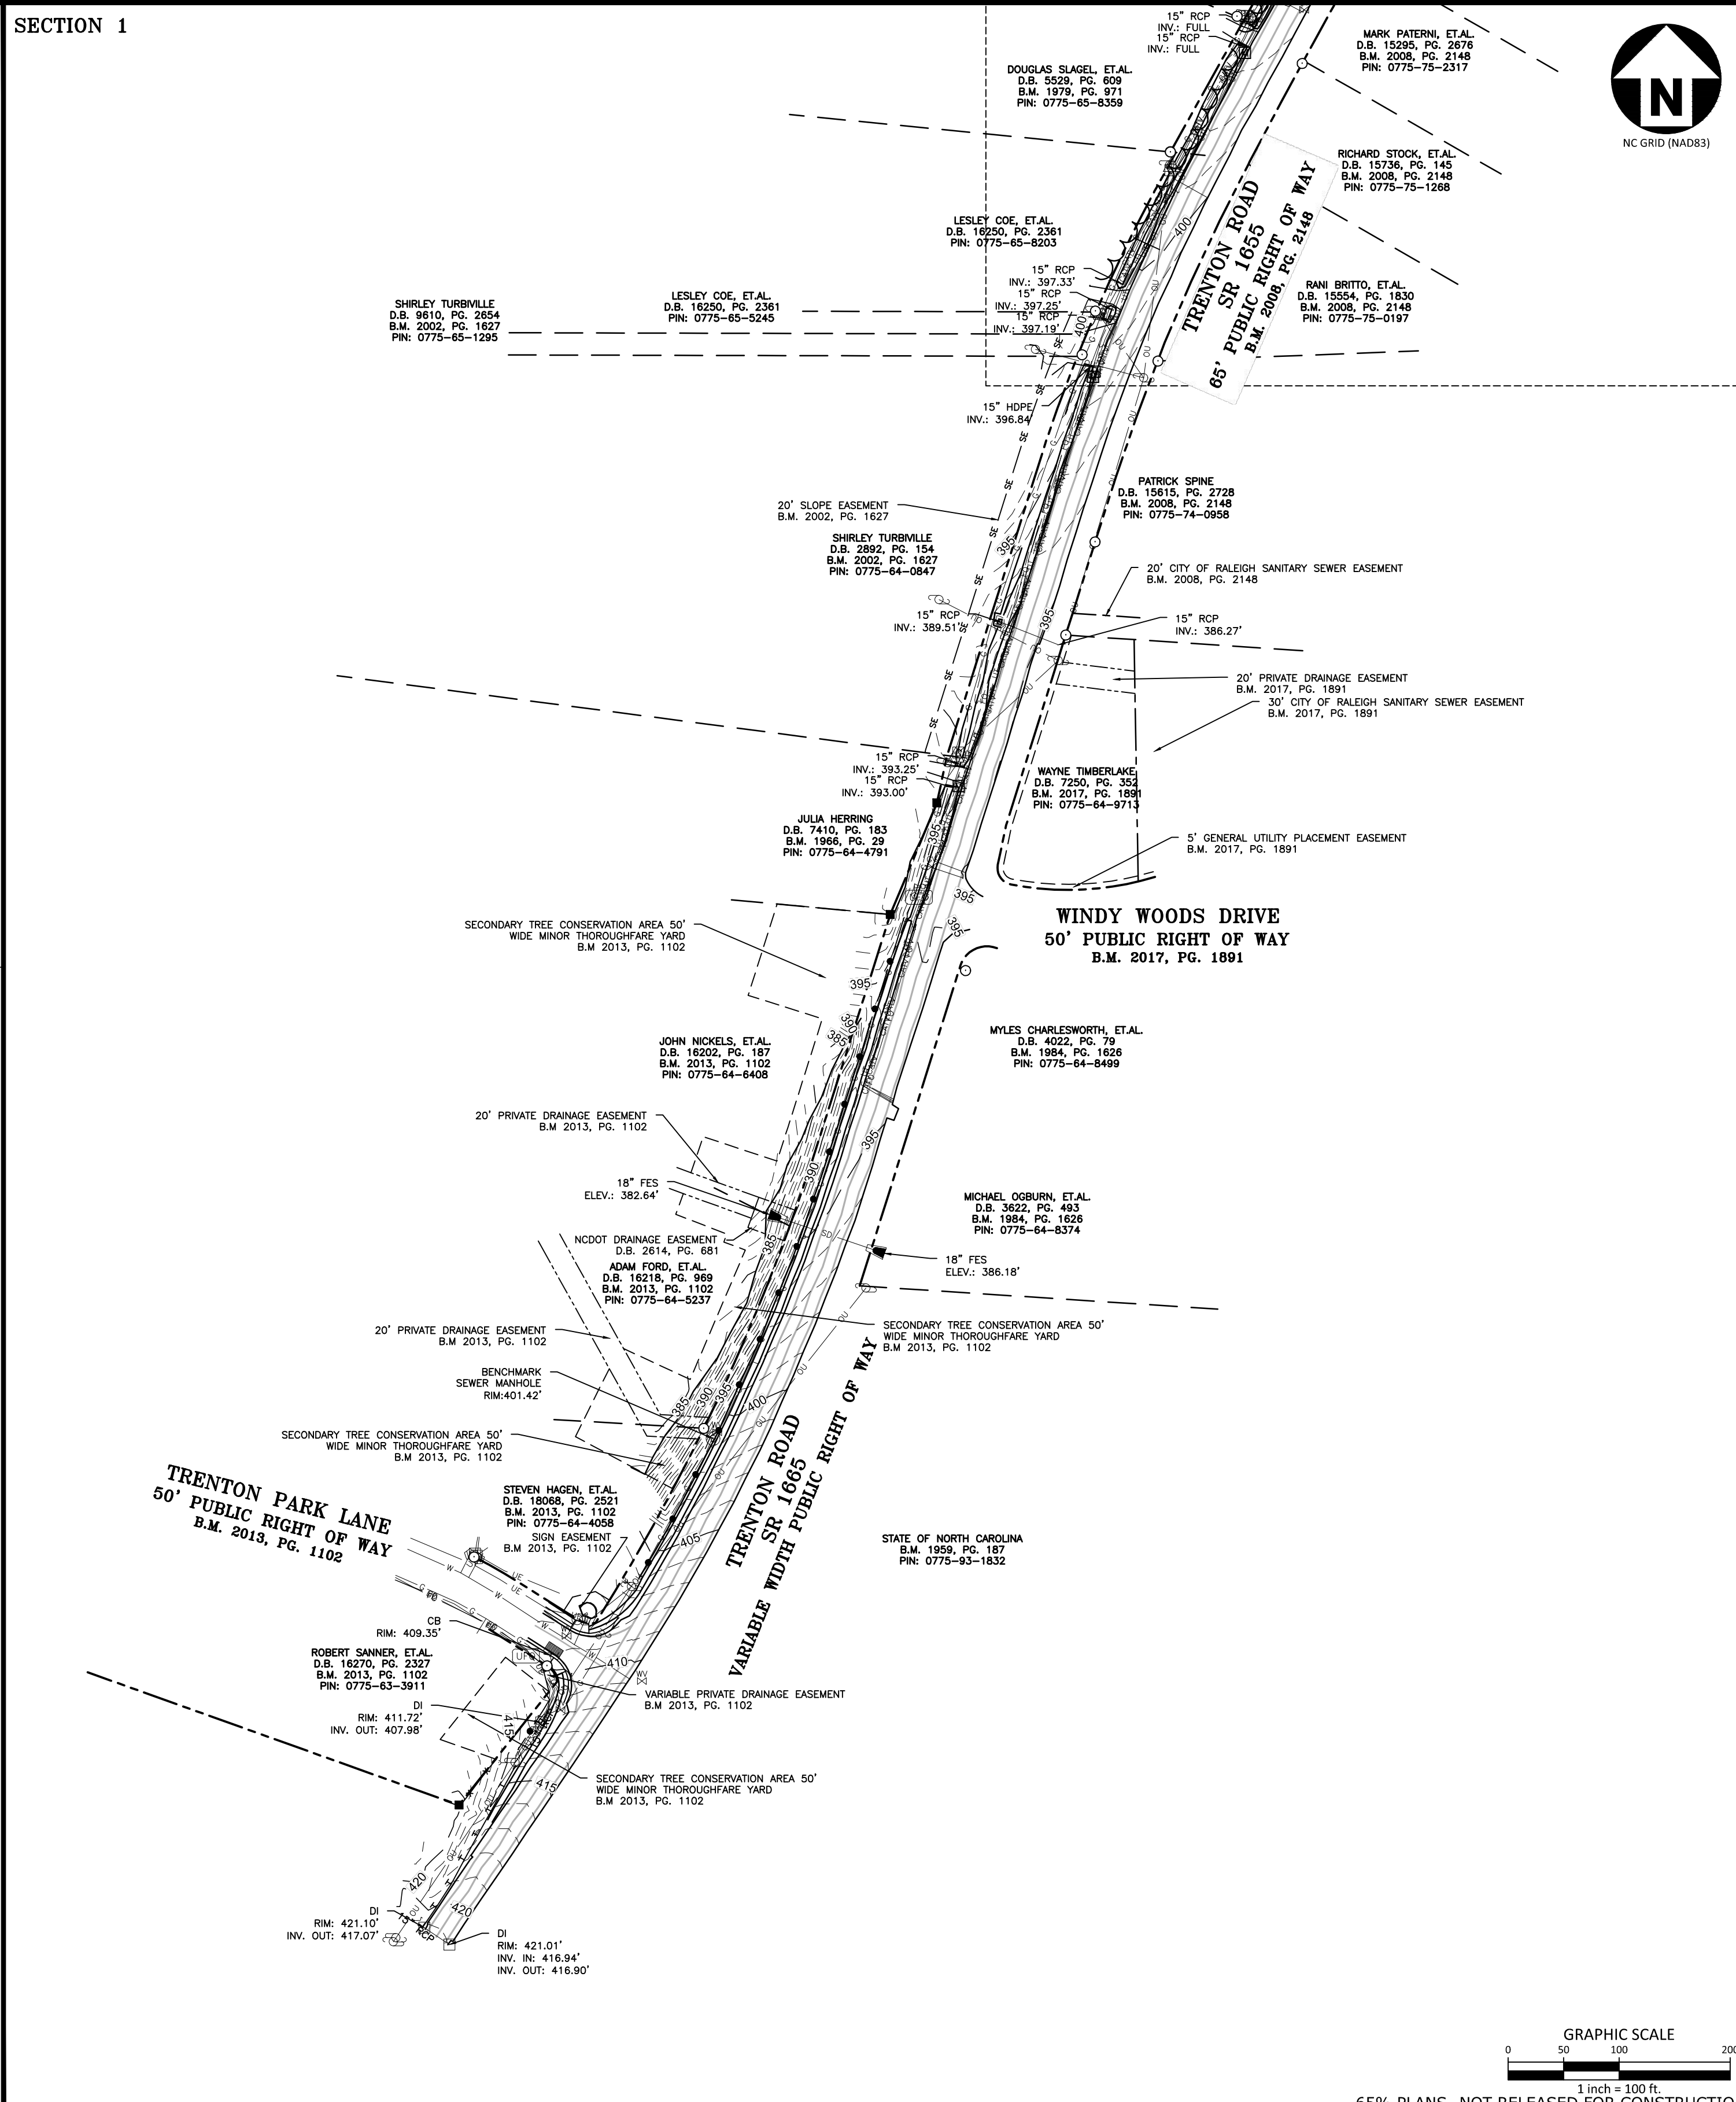

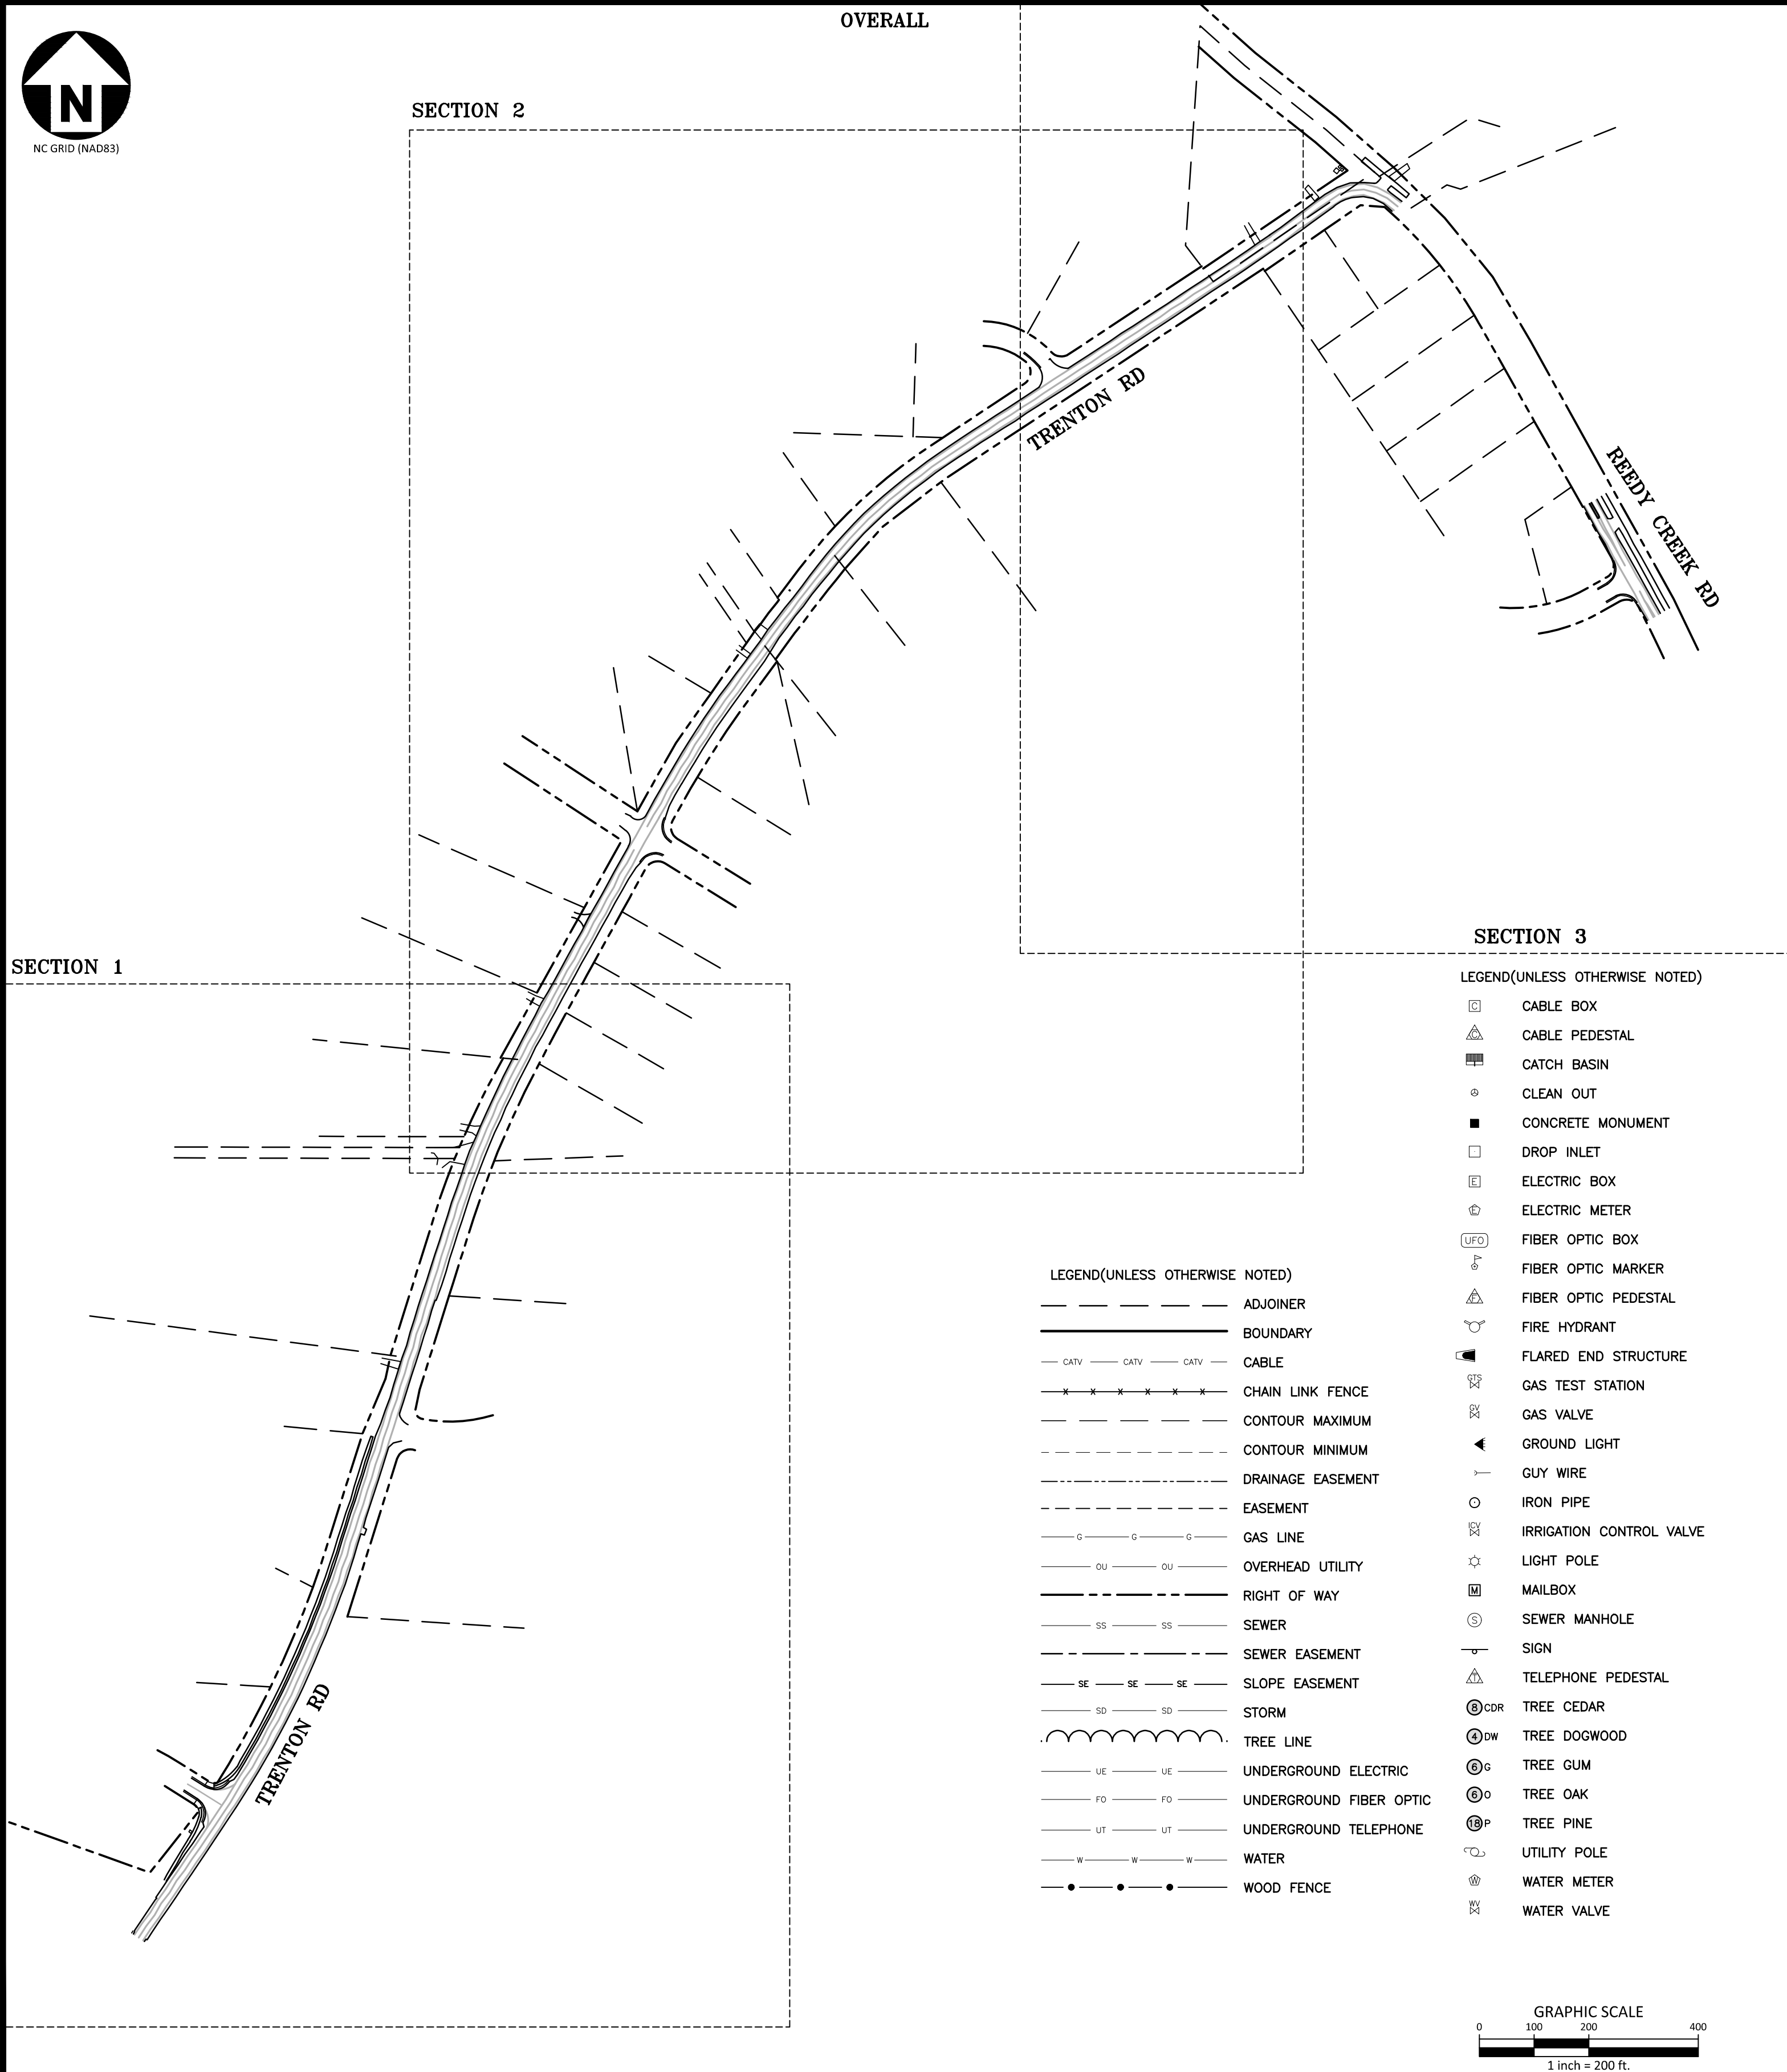

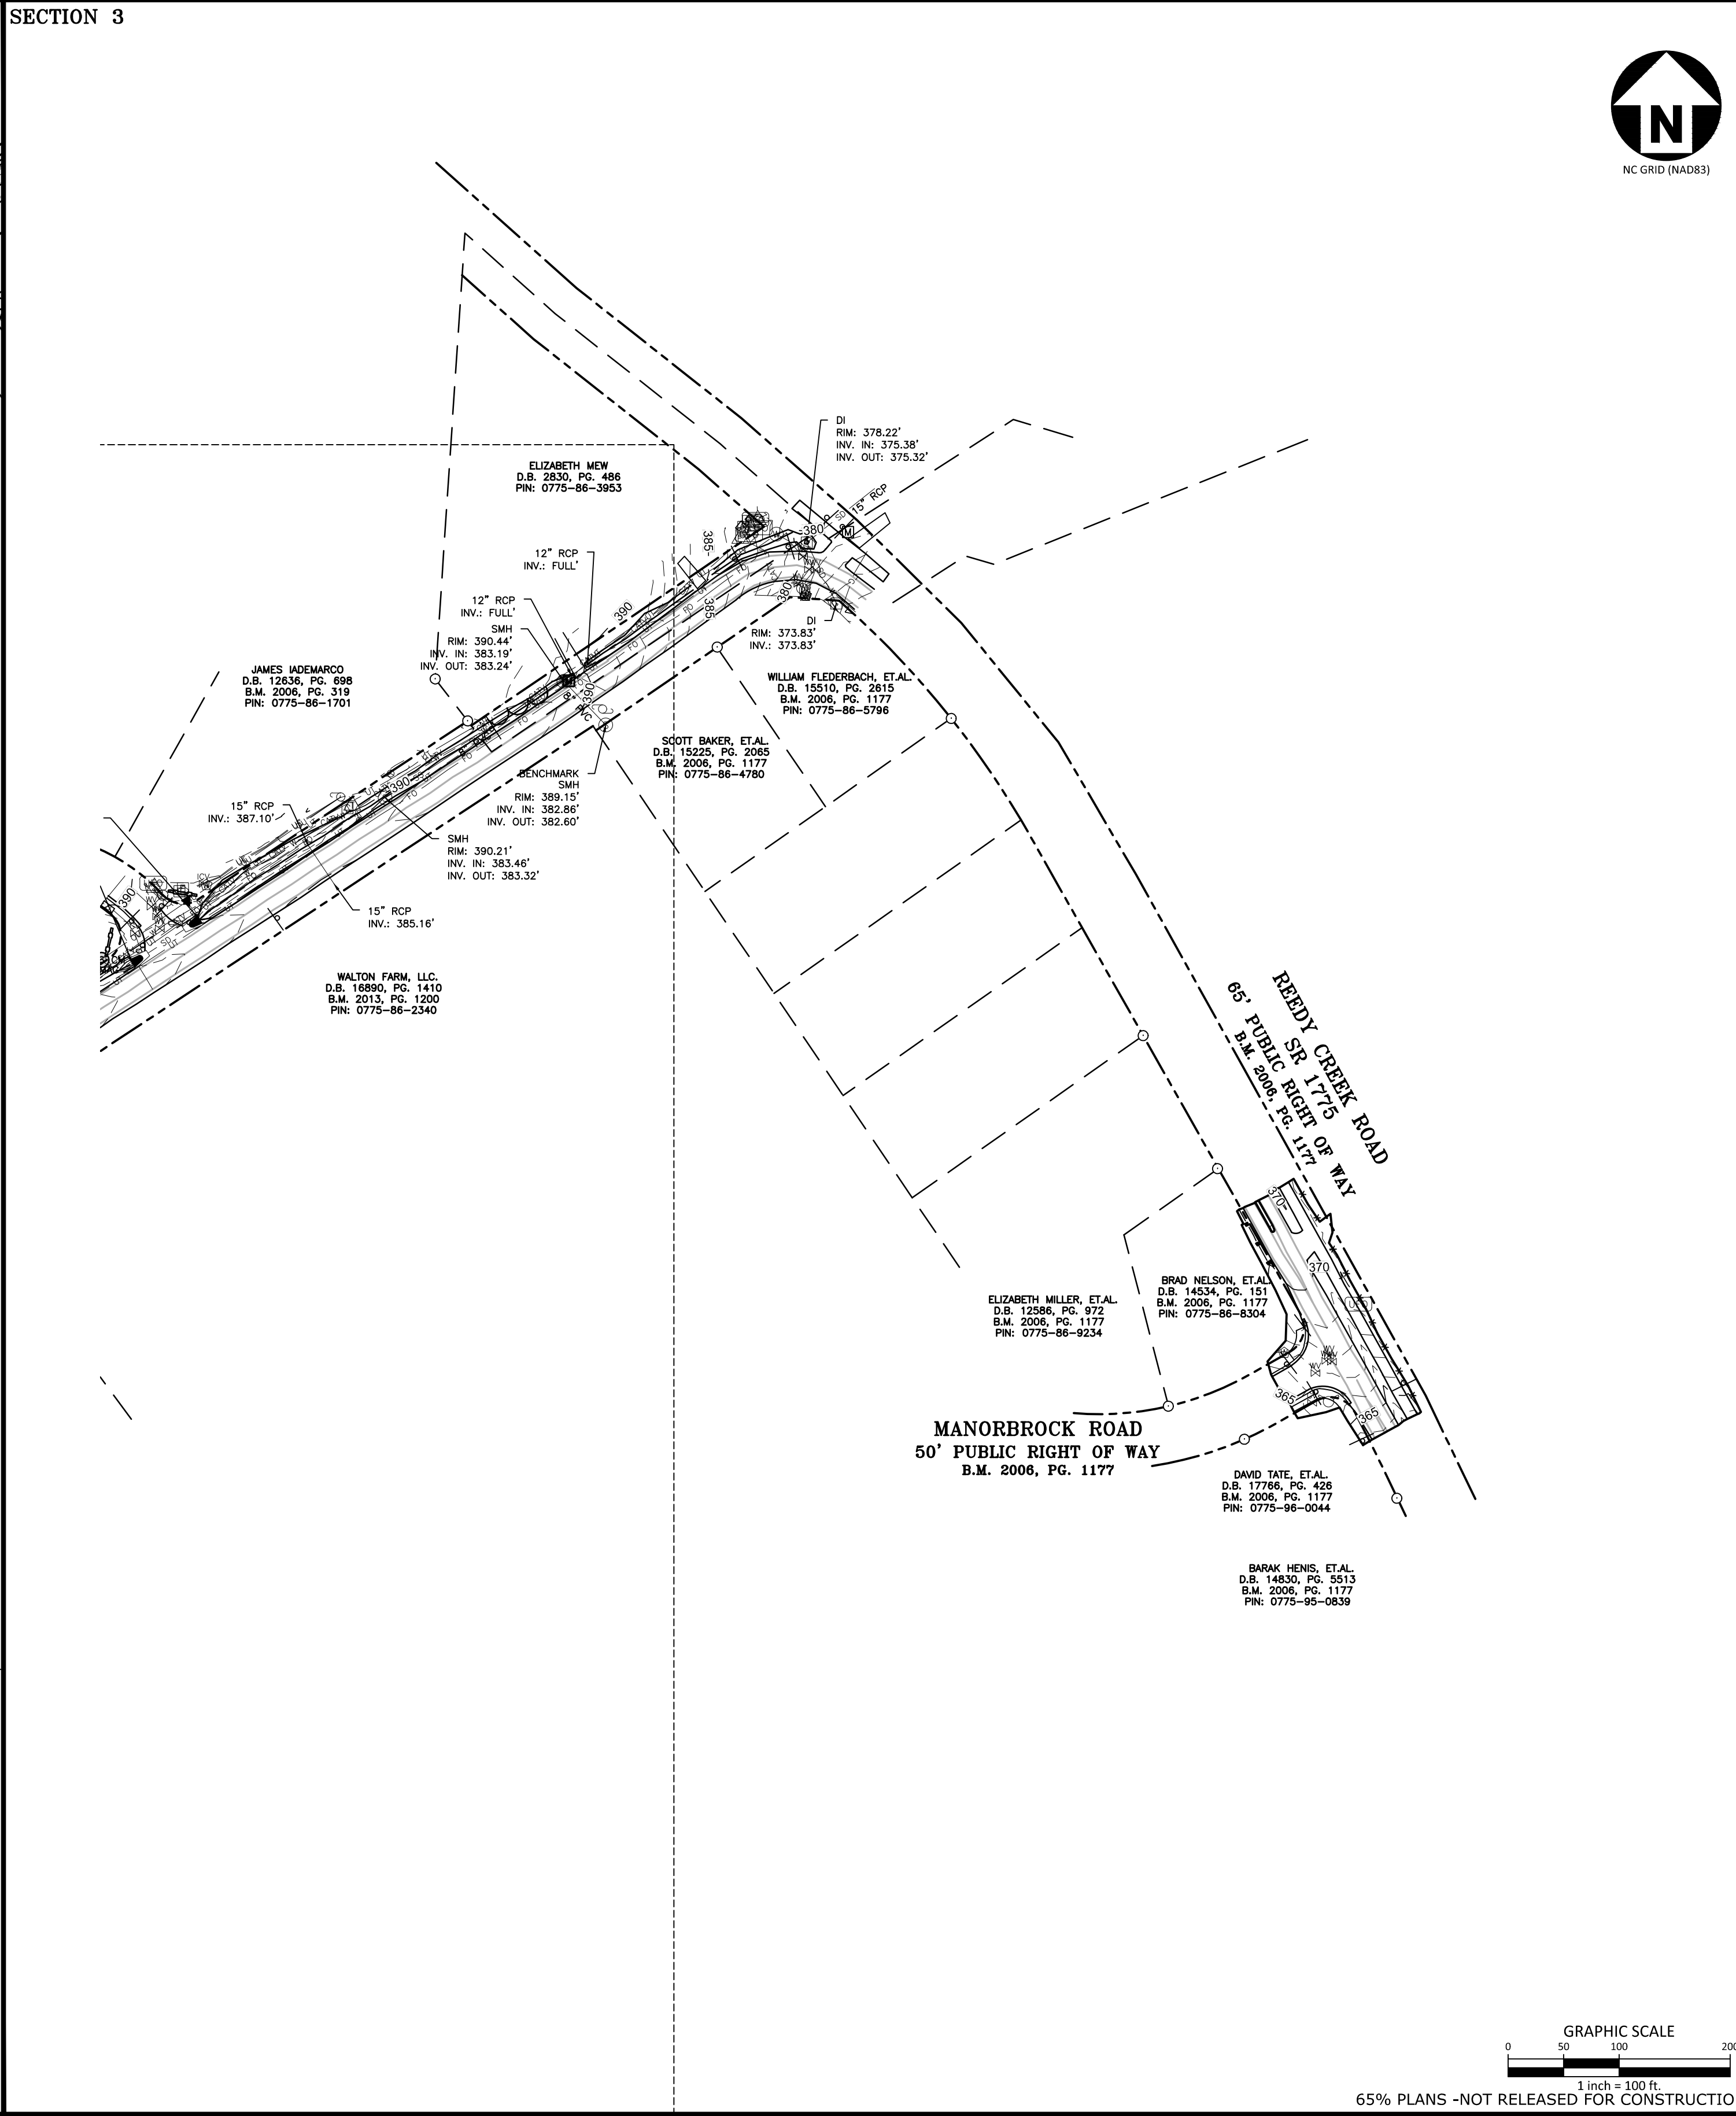

X:\Projects\CityofRaleigh\2020110223-00 City of Raleigh Trenton Sidewalks\02-Geomatics\Survey\Topographic\2020110223-C1.dwg, 6/14/2021, 7:10:19 AM, Heringer, Timothy

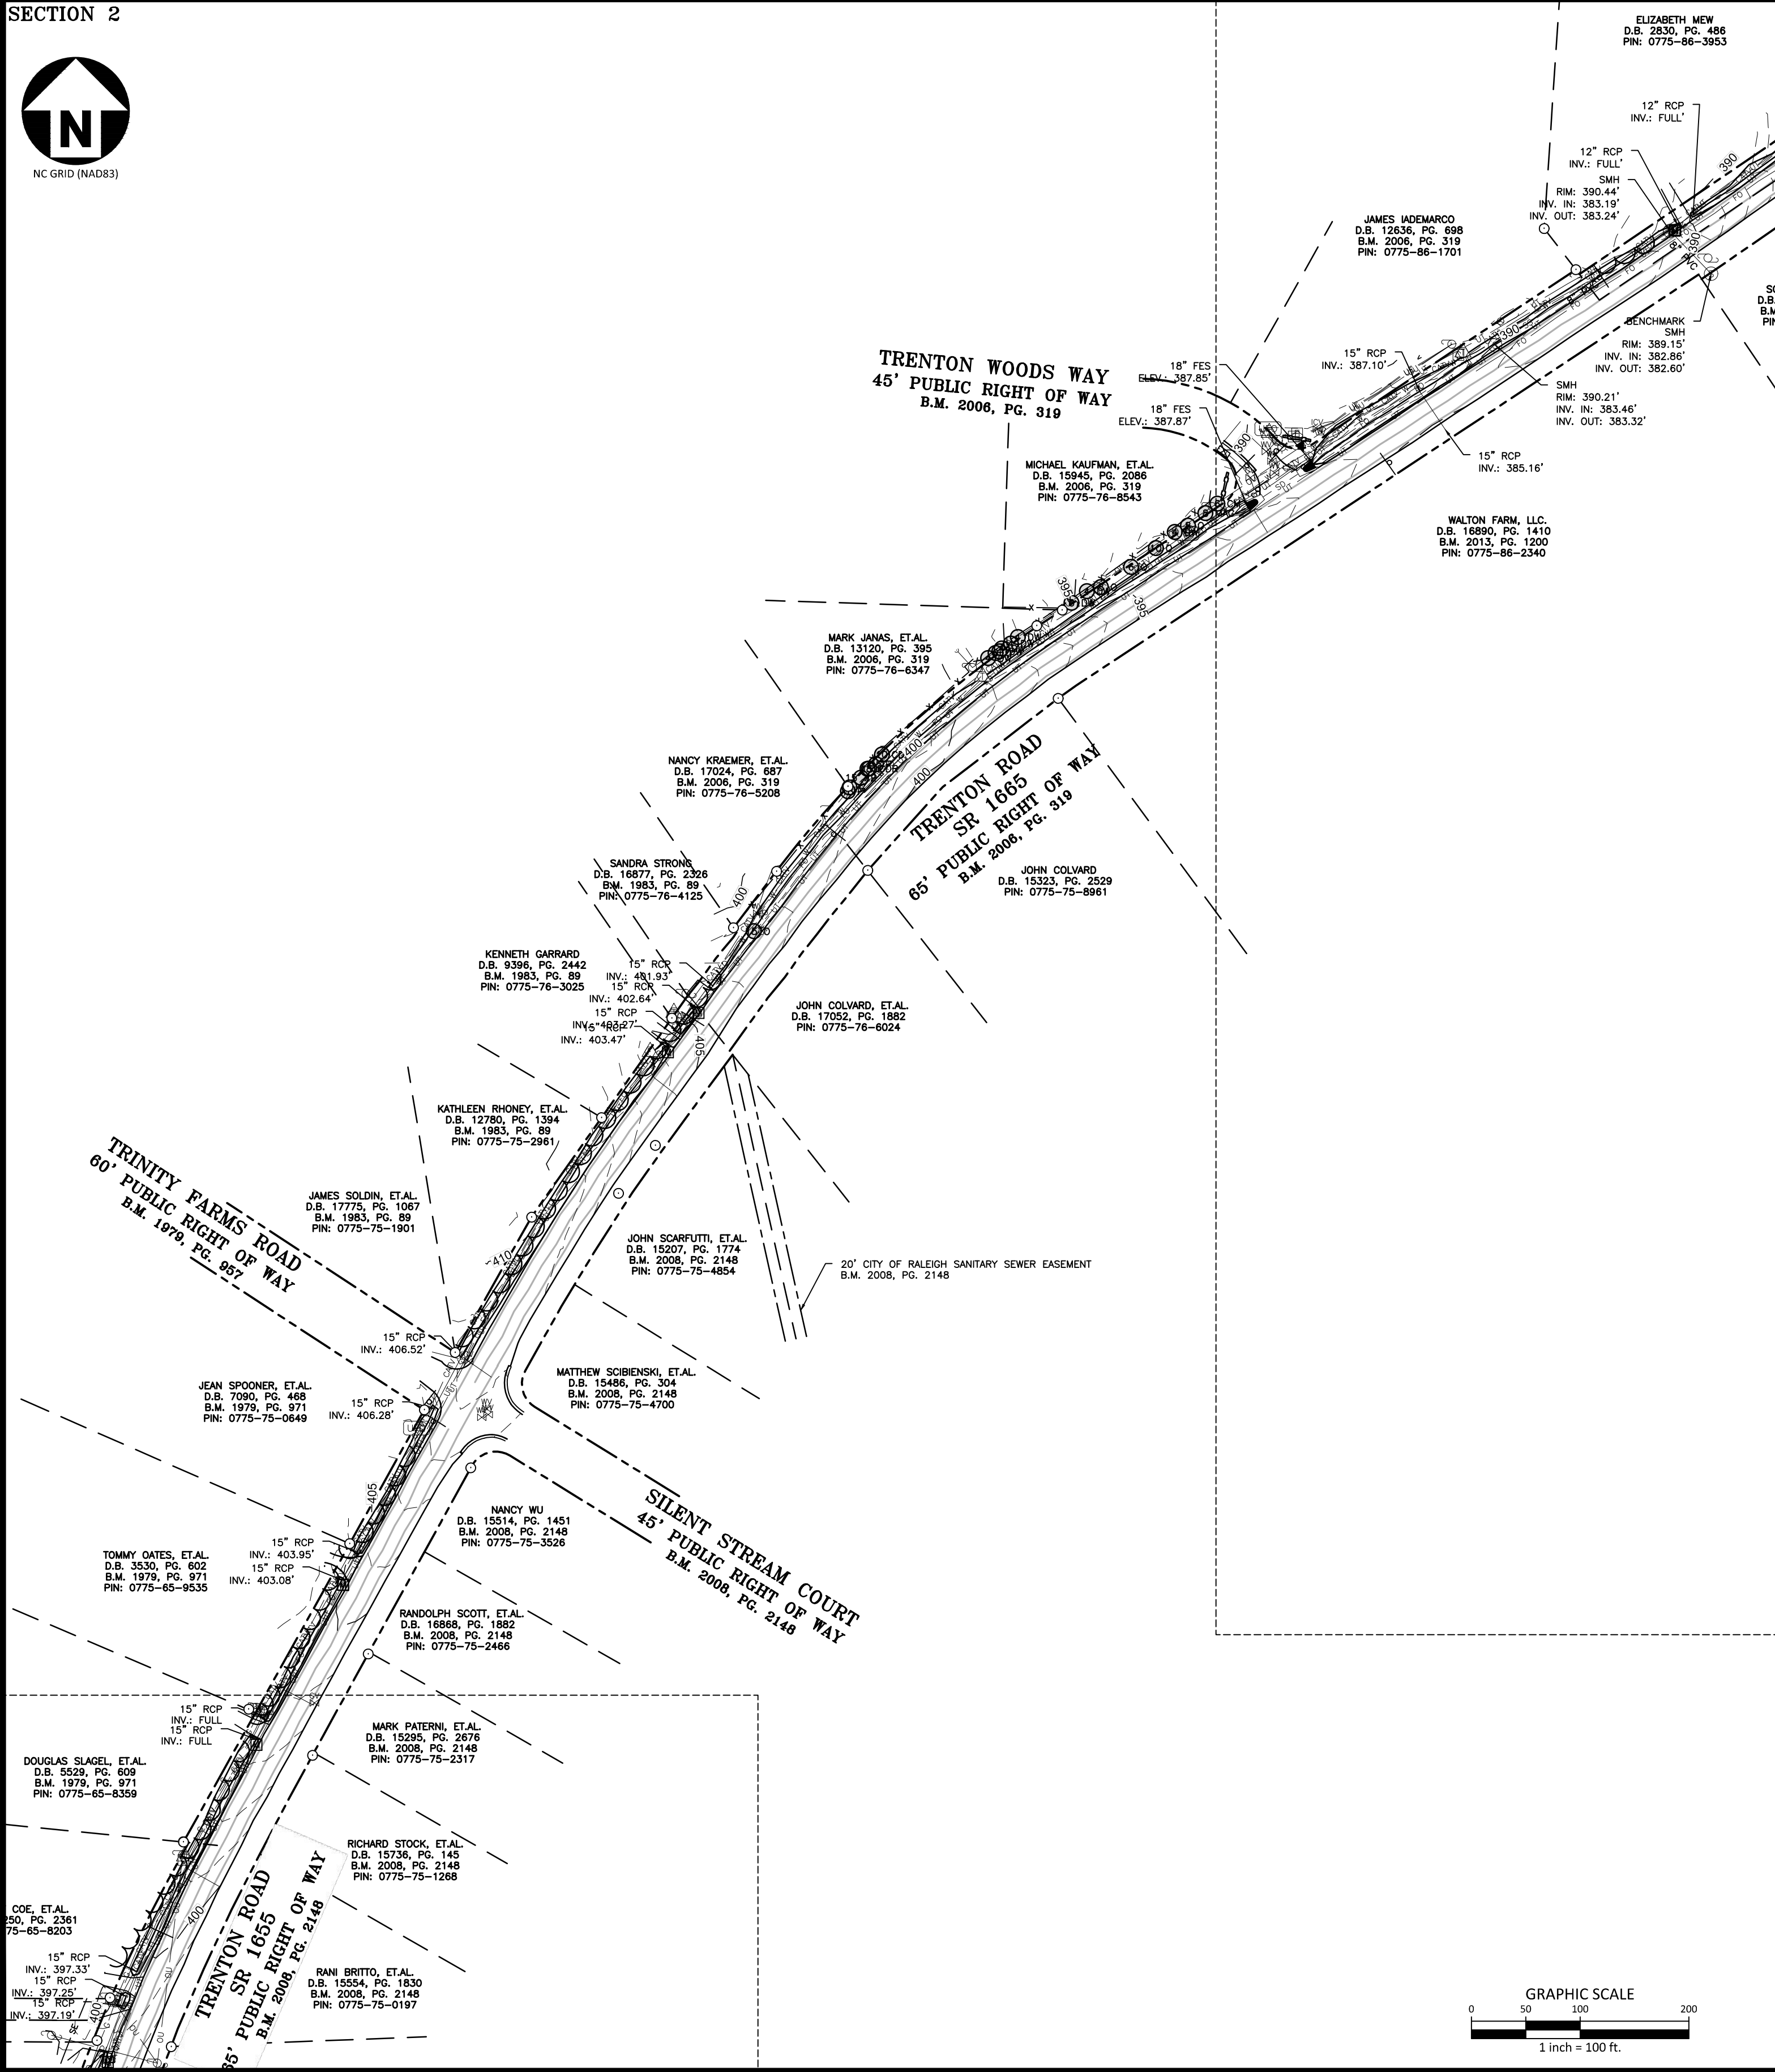

The John R. McAdams Company, Inc.  
One Glenwood Avenue  
Suite 201  
Raleigh, NC 27603  
phone 919. 823. 4300  
fax 919. 361. 2269  
license number: C-0293, C-187  
www.mcadamsco.com

CLIENT



PARKS, RECREATION, AND CULTURAL  
RESOURCES  
RALEIGH MUNICIPAL BUILDING  
222 W. HARGETT STREET  
SUITE 600  
RALEIGH, NC 27601  
919-996-4798  
CONTACT:  
DAVID BENDER, PROJECT MANAGER

REVISIONS

| NO. | DATE |
|-----|------|
|-----|------|

GREENWAY ENGINEER    HYDRAULICS ENGINEER

PRELIMINARY  
NOT FOR CONSTRUCTION

PRELIMINARY  
NOT FOR CONSTRUCTION

## TRENTON ROAD CONNECTOR

TRENTON PARK LANE TO REEDY CREEK RD

| PLAN INFORMATION |                               |
|------------------|-------------------------------|
| PROJECT NO.      |                               |
| FILENAME         | 2020110223                    |
| CHECKED BY       | 2020110223-C1.dwg             |
| DRAWN BY         | RTF                           |
| SCALE            | TAM                           |
| DATE             | 1"=200'/1"=100'<br>06/07/2021 |

EX2

65% PLANS -NOT RELEASED FOR CONSTRUCTION