


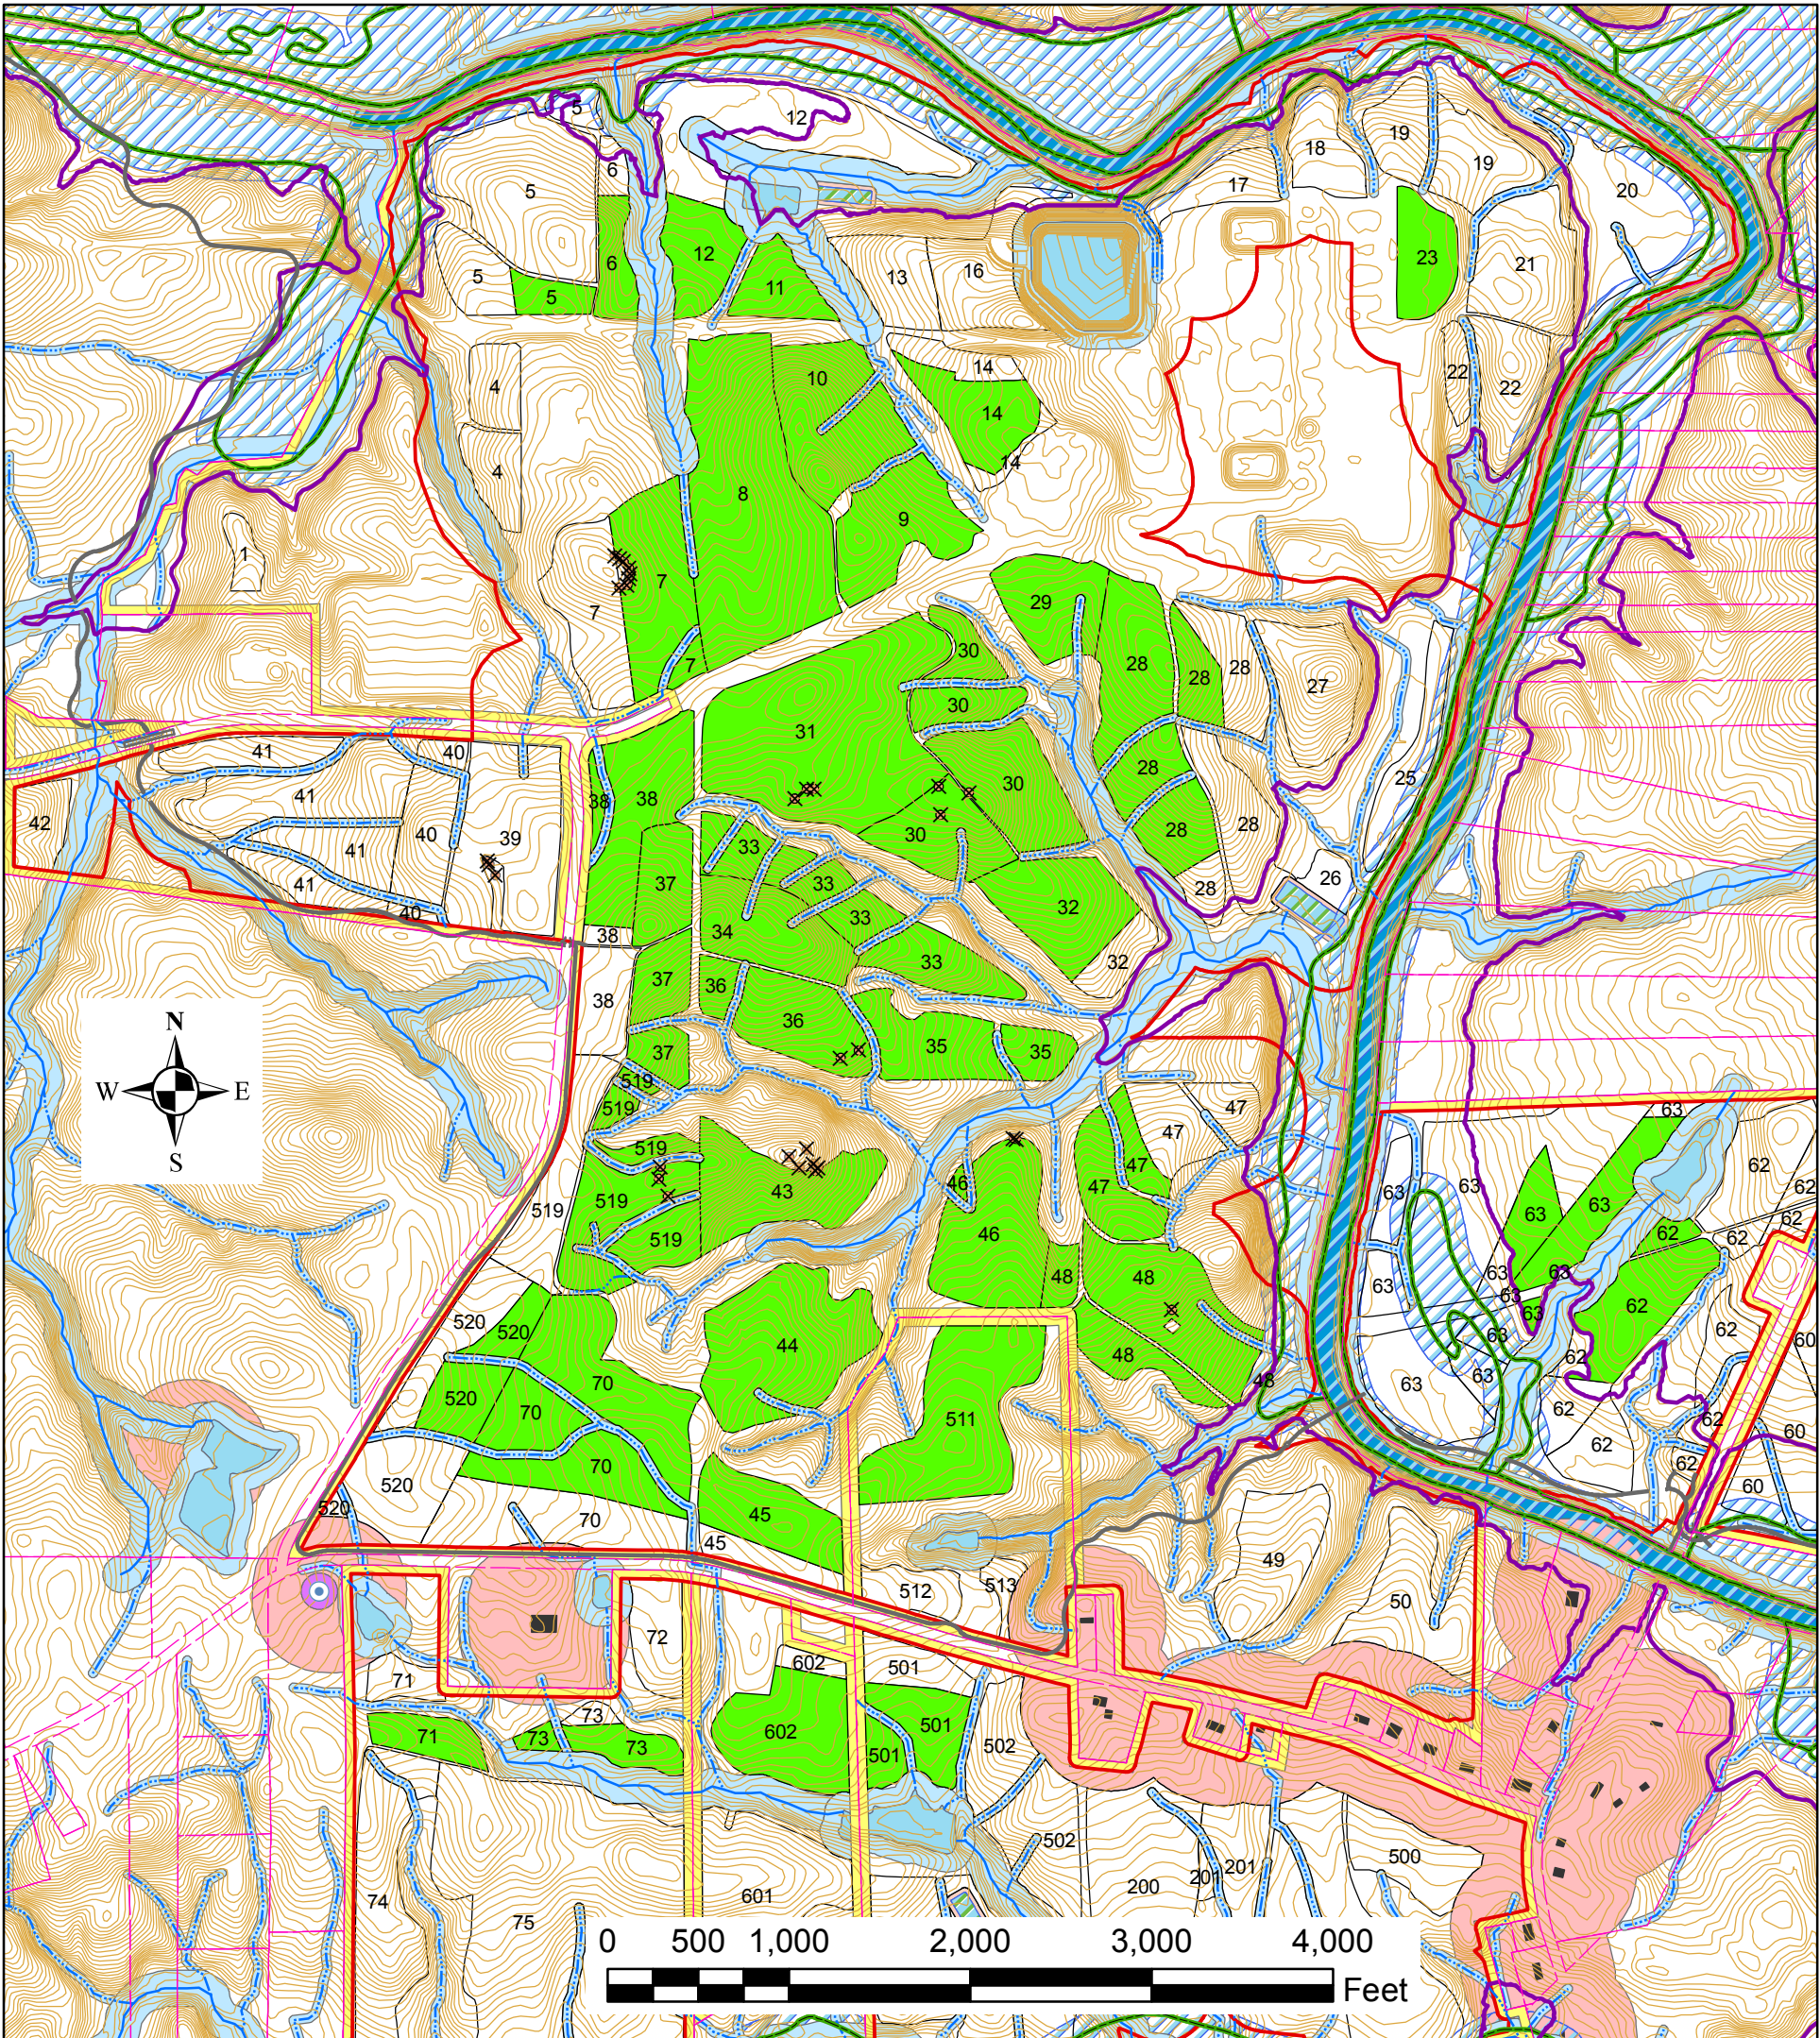

EXPLANATION		
 Wetlands 100 ft Buffer	 Drain	 Rock Outcrop 25-ft buffer
 External Compliance Boundary	 Stream	 Constructed Wetlands
 Proposed Biosolids Re-Application Areas	 Drain 25 ft Buffer	 Constructed Wetlands 25 ft Buffer
 Active Field, No Proposed Re-Application	 Stream 100 ft Buffer	 Wetlands (National Wetlands Inventory)
 Water Well	 Neuse River	 Wetlands 100 ft Buffer
 Water Well 100 ft Buffer	 Neuse River 100-ft buffer	 Habitable Residences
 Property Lines (Wake Co. GIS)	 Ponds	 Habitable Residence 400 ft buffer
 Property Line 50-ft Buffer	 Pond 100 ft buffer	 100 Year Floodplain Limit
	 Outcrop	 Neuse Greenway
		 Topography - 2 Ft Contour Interval