


16" MAIN - 1 THRUST BLOCK REQUIRED, ON MAINS GREATER THAN 16" 2 THRUST BLOCKS REQUIRED.

STANDARD THRUST BLOCK, SEE DETAIL R-4A OR R-4B

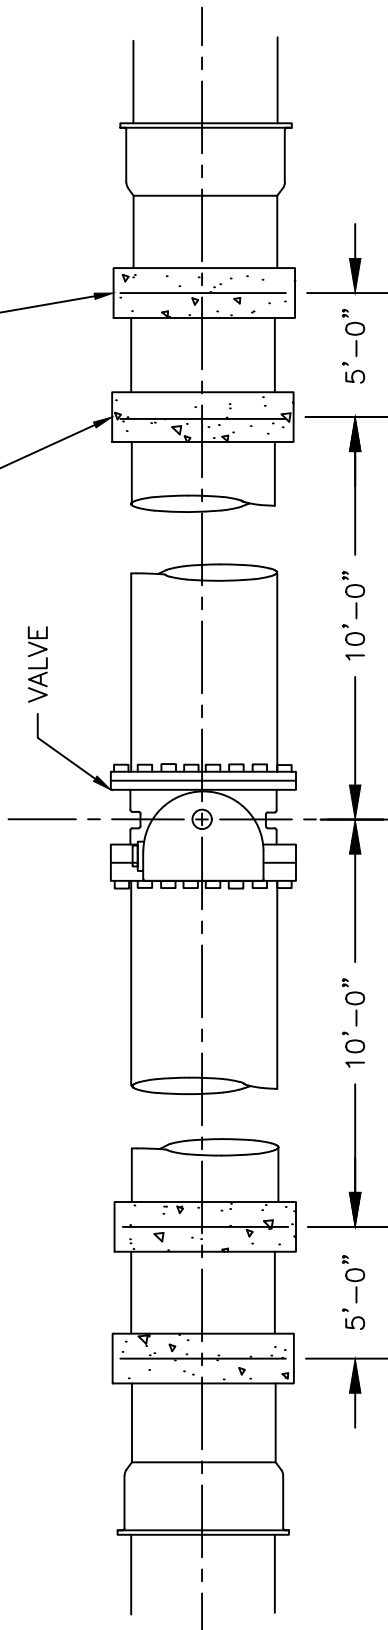

THRUST BLOCKING AT VALVES 16" AND LARGER

**CITY OF RALEIGH**  
**STANDARD DETAIL**

REVISIONS	DATE: 01/18/2025	NOT TO SCALE
-----------	------------------	--------------

THRUST BLOCK INSTALLATION FOR 16" AND LARGER VALVES AND DEAD END REUSE MAINS

**R-5**