


16" MAIN - 1 THRUST BLOCK
 REQUIRED, ON MAINS GREATER THAN
 16" 2 THRUST BLOCKS REQUIRED

STANDARD THRUST BLOCK,
 SEE DETAIL W-7

VALVE

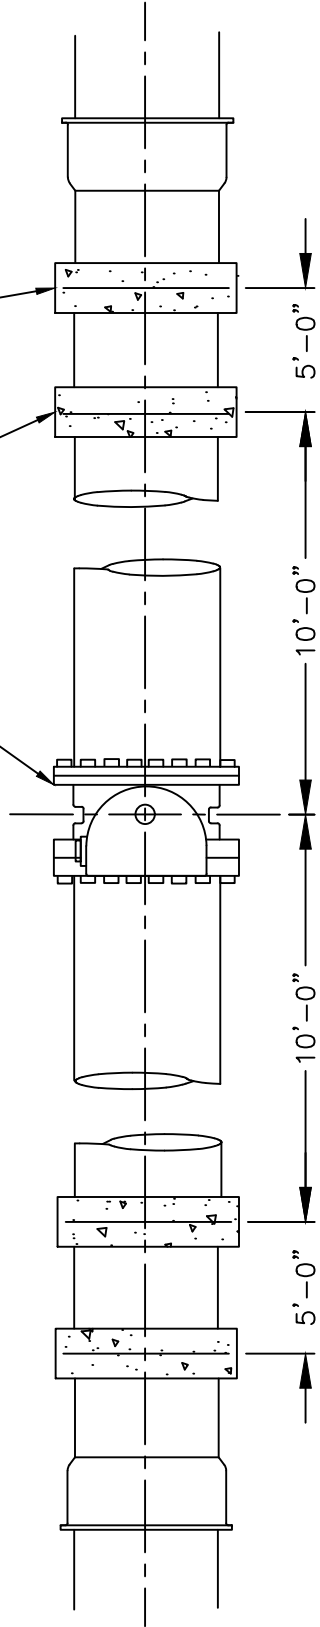

THRUST BLOCKING AT VALVES 16" AND LARGER

CITY OF RALEIGH
STANDARD DETAIL

REVISIONS	DATE: 01/18/2025	NOT TO SCALE
-----------	------------------	--------------

STANDARD THRUST BLOCKING
 INSTALLATION FOR 16" AND LARGER
 VALVES AND DEAD END MAINS

W-8