




MATCHLINE -L1- STA.19+50 SEE SHEET 2

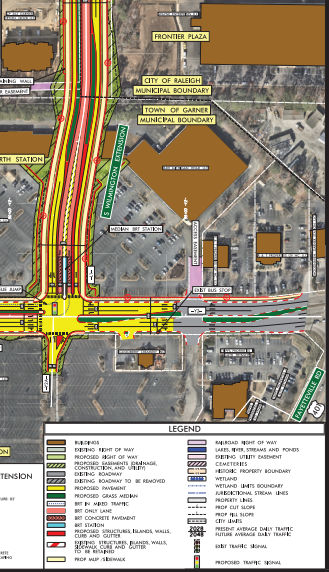


WAKE BRT
SOUTHERN CORRIDOR
DESIGN PUBLIC
MEETING MAP
WAKE COUNTY
LOCATION: FROM DOWNTOWN
RALEIGH TO GARNER
SHEET 1 OF 5

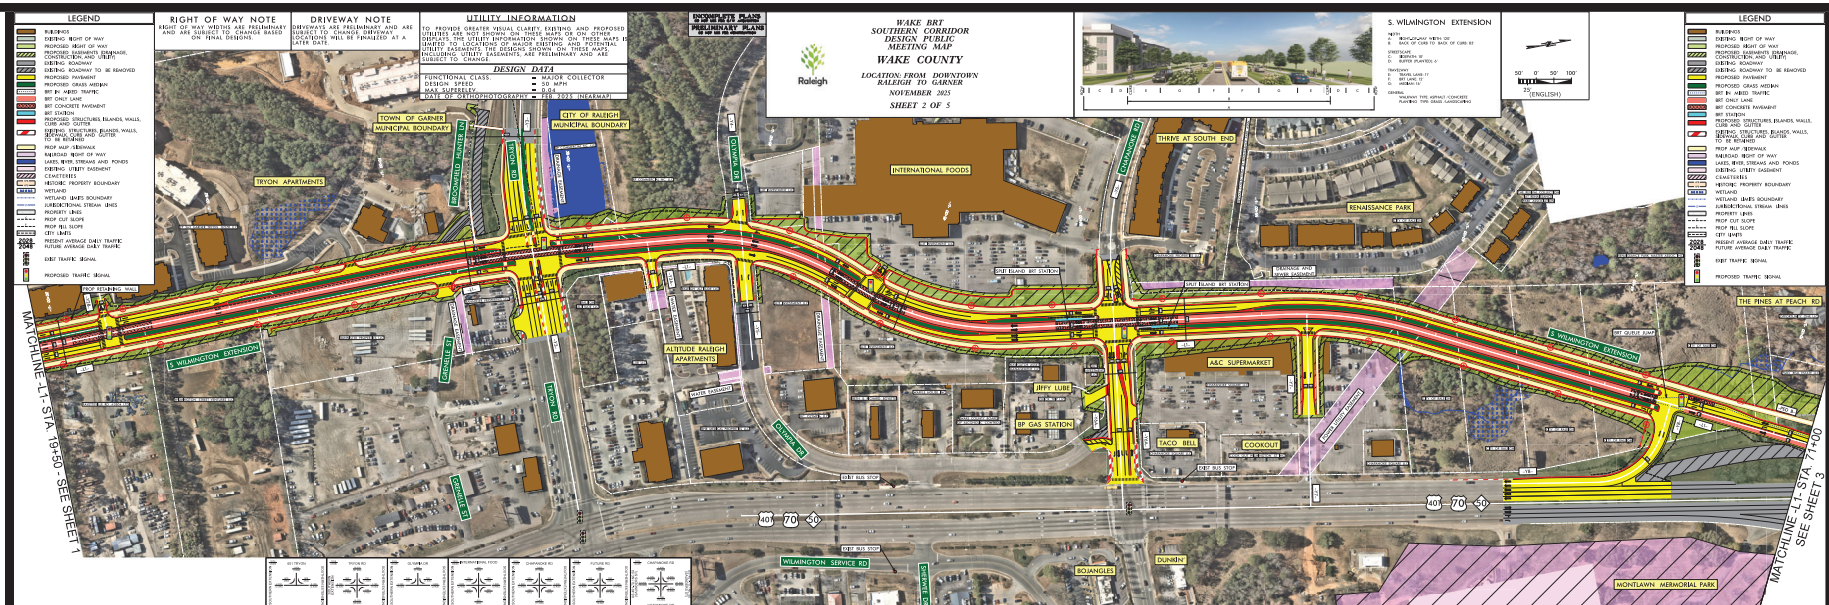



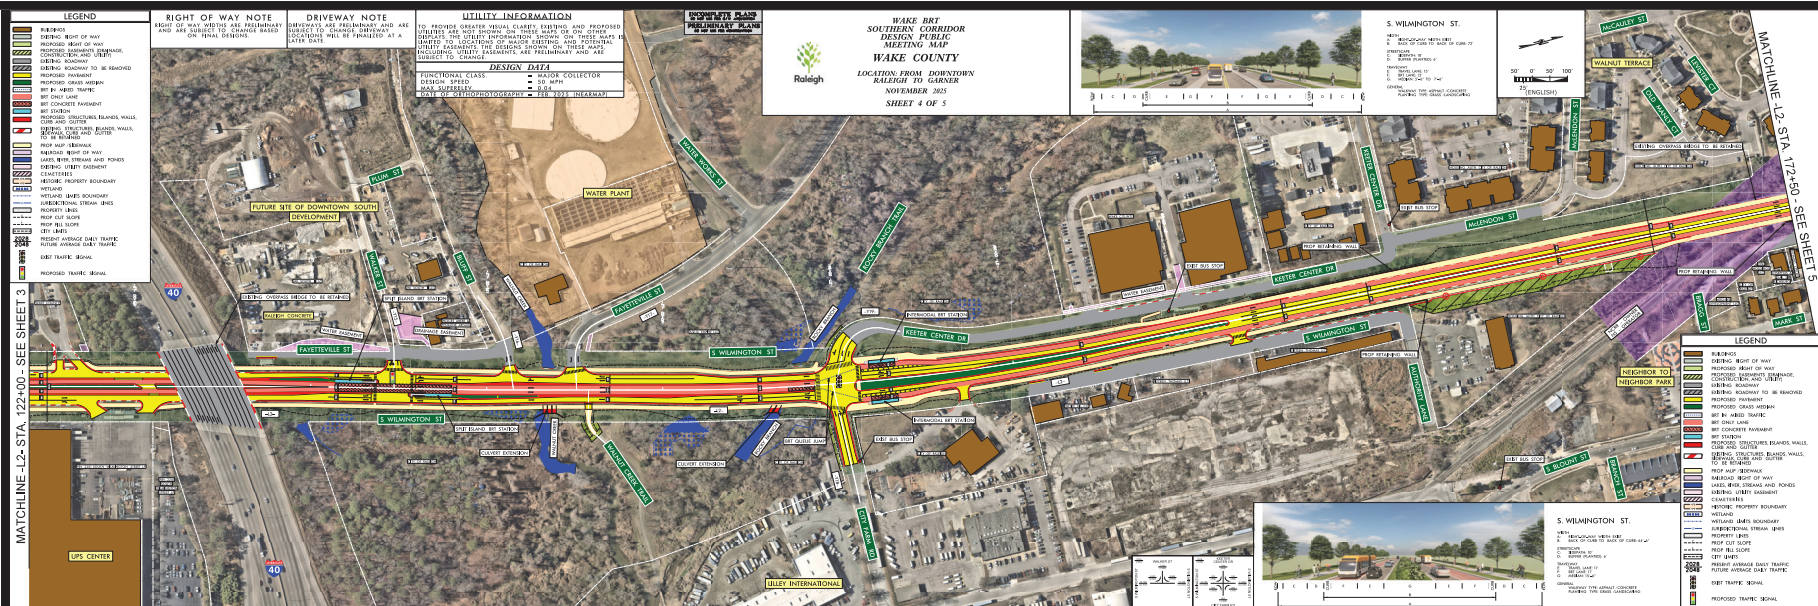


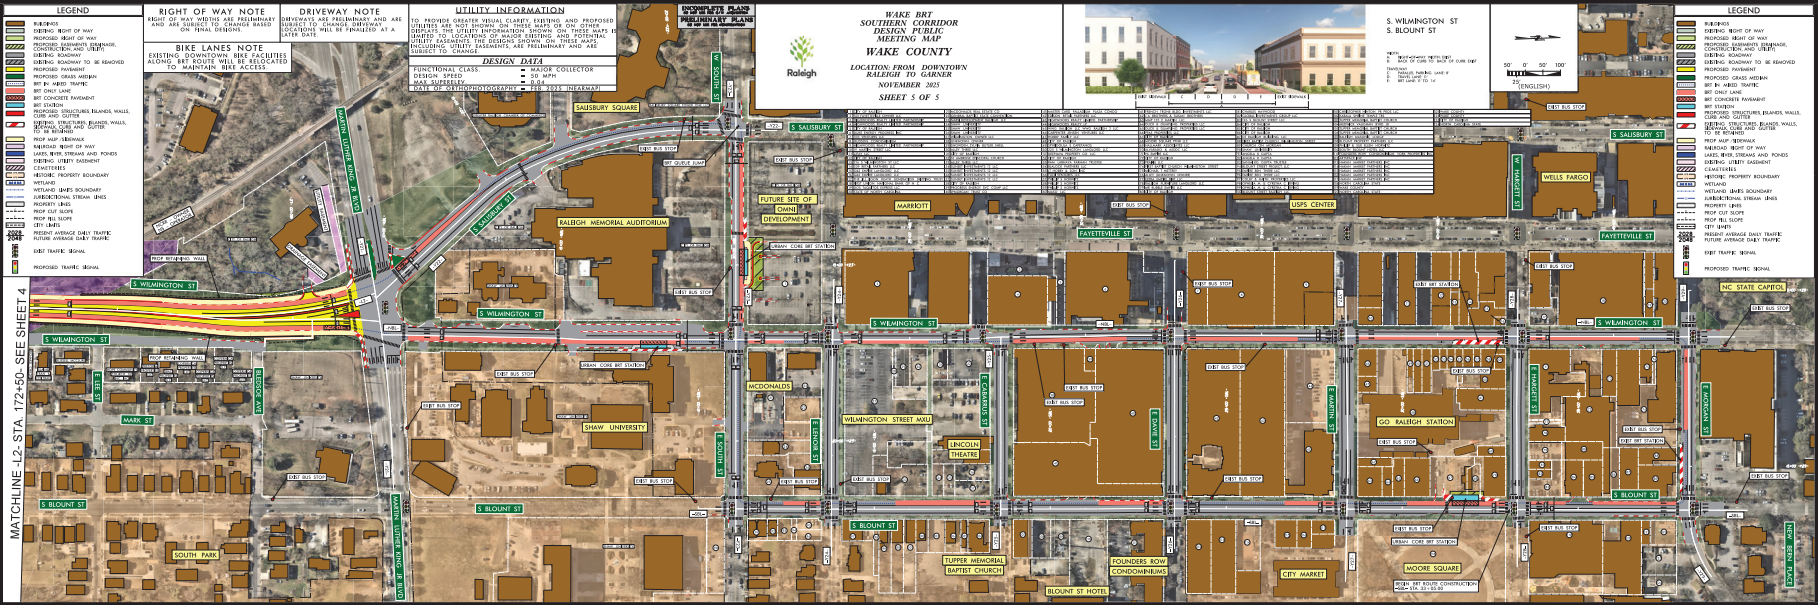

