
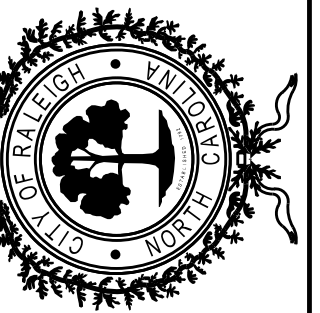


VICINITY MAP (NOT TO SCALE)


1. WESTOVER GREEN LLC
ATTN PAYTON CHUNG
1133 MANCHESTER DR
CARY NC 27511-4752
TAX ID: 0190574
SITE: 5508 WESTERN BLVD
116.76'
2. BRADFORD PLACE OWNERS ASSOC INC
805 MOUNT VERNON RD
RALEIGH NC 27607-5121
TAX ID: 0279954
SITE: 470 CAROLINA AVE
227.92'
3. EZELL, PAUL D STEELE, ANNE K
1814 W CHAPMAN CT
HILLSBOROUGH NC 27278-8680
[Paid Fee-in-Lieu S-13-1995]
TAX ID: 0009619
SITE: 448 CAROLINA AVE
150.00'-150.00'= 0.00'- EXEMPT
4. OLD NORTH REAL ESTATE LLC
ATTN AMY OR JASON ORDERS
8348 COVINGTON HILL WAY
APEX NC 27539-7939
TAX ID: 0009611
SITE: 406 CAROLINA AVE
120.00'
5. OLD NORTH REAL ESTATE LLC
ATTN AMY OR JASON ORDERS
8348 COVINGTON HILL WAY
APEX NC 27539-7939
TAX ID: 0009620
SITE: 402 CAROLINA AVE
120.00'
6. KENSICKI, EDWARD MCARTHUR
FLOYD, PAMELA TAYLOR
400 CAROLINA AVE
RALEIGH, NC 27606-1308
TAX ID: 0476440
SITE: 400 CAROLINA AVE
30.91'
7. A SQUARED LLC DANNY ALVIS
51 KILMAYNE DR STE 100
CARY NC 27511-7719
TAX ID: 0476439
SITE: 398 CAROLINA AVE
29.91'
8. A SQUARED LLC
ATTN DANNY ALVIS
51 KILMAYNE DR STE 100
CARY NC 27511-7719
TAX ID: 0476438
SITE: 396 CAROLINA AVE
29.91'
9. STACY, ALLISON KAILTIN
394 CAROLINA AVE
RALEIGH NC 27606-1307
TAX ID: 0476437
SITE: 394 CAROLINA AVE
30.27'
10. BROUGHTON, EDNA EARL
310 CAROLINA AVE APT B
RALEIGH NC 27606-1306
TAX ID: 0008797
SITE: 310 CAROLINA AVE
120.00'
11. BATTS, HOWARD C JR & SUSAN HUNGER
350 WILMOT DR
RALEIGH NC 27606-1233
TAX ID: 0067742
SITE: 306 CAROLINA AVE
60.00'
12. MIKLOS, MICHAEL CHRISTOPHER
304 CAROLINA AVE
RALEIGH NC 27606-1306
TAX ID: 0429350
SITE: 304 CAROLINA AVE
30.00'
13. ROBINSON, DENNIS E & DIANA L
302 CAROLINA AVE
RALEIGH NC 27606-1306
TAX ID: 0429349
SITE: 302 CAROLINA AVE
30.00'
14. GREENE, MICHAEL
236 POWELL DR
RALEIGH NC 27606-1315
[150.00' Allowance per Sec 6-2021(d)(2)]
TAX ID: 0074833
SITE: 236 POWELL DR
190.34'-150.00'= 40.34' [Sec 6-2021(d)(2)]
15. WESTOVER UNITED METHODIST CHURCH INC
ATTN LES WATKINS
300 POWELL DR
RALEIGH NC 27606-1317
[150.00' Allowance per Sec 6-2021(d)(2)]
TAX ID: 0090485
SITE: 300 POWELL DR
300.80'-150.00'=150.80'
16. WESTOVER UNITED METHODIST CHURCH INC
ATTN LES WATKINS
300 POWELL DR
RALEIGH NC 27606-1317
TAX ID: 0087587
SITE: 307 CAROLINA AVE
60.00'
17. COLLIER, CHRISTOPHER ROBERT
FULK, SHANNON MARISA
401 CAROLINA AVE
RALEIGH NC 27606-1307
TAX ID: 0014739
SITE: 401 CAROLINA AVE
40.00'
18. MARTIN, MARY M
401 1/2 CAROLINA AVE
RALEIGH NC 27606-1307
TAX ID: 0454160
SITE: 401 CAROLINA AVE
35.00'
19. KAHL, BRIAN H & CLARK, SHANNON
403 CAROLINA AVE
RALEIGH NC 27606-1307
TAX ID: 0454161
SITE: 403 CAROLINA AVE
35.00'
20. MARRS, DONALD TODD
BOYLE, MARK B
403 1/2 CAROLINA AVE
RALEIGH NC 27606-1307
TAX ID: 0454162
SITE: 403 CAROLINA AVE
35.00'
21. EDWARDS, KENT H TRUSTEE
KENT H EDWARDS REVOCABLE LIVING TRUST
405 CAROLINA AVE
RALEIGH NC 27606-1307
TAX ID: 0454163
SITE: 405 CAROLINA AVE
35.00'
22. KE KE ENTERPRISES LLC
ATTN KENT EDWARDS
809 MOUNT VERNON RD STE 101
RALEIGH NC 27607-5247
TAX ID: 0015019
SITE: 407 CAROLINA AVE
90.00'
23. LUDEN, HEATHER L
409 CAROLINA AVE
RALEIGH NC 27606-1307
TAX ID: 0005231
SITE: 409 CAROLINA AVE
100.00'
24. SERENO, ALEXANDER & STACY R
415 CAROLINA AVE
RALEIGH NC 27606-1307
TAX ID: 0338300
SITE: 415 CAROLINA AVE
40.00'
25. CAREY, ANDREW T
ESTEP, BRITTANY L
419 CAROLINA AVE
RALEIGH NC 27606-1307
TAX ID: 0338299
SITE: 419 CAROLINA AVE
40.00'
26. BOHNENSTIEHL, DELWAYNE R & SUPAK, STACY K
423 CAROLINA AVE
RALEIGH NC 27606-1307
TAX ID: 0338298
SITE: 423 CAROLINA AVE
40.00'
27. CASULLI, MATTHEW
427 CAROLINA AVE
RALEIGH NC 27606-1307
TAX ID: 0338297
SITE: 427 CAROLINA AVE
41.33'
28. SCHUPP, HELEN M
431 CAROLINA AVE
RALEIGH NC 27606-1307
TAX ID: 0338296
SITE: 431 CAROLINA AVE
70.11'

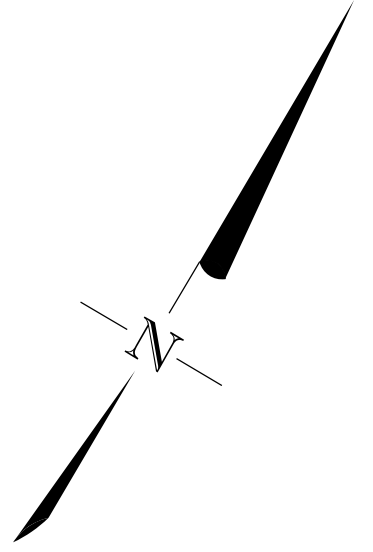


PRELIMINARY PLANS
DO NOT USE FOR CONSTRUCTION
PETITION REVIEW

STREET & SIDEWALK
IMPROVEMENT
PETITION # 1363

CAROLINA AVENUE
FROM WESTERN BOULEVARD
TO POWELL DRIVE

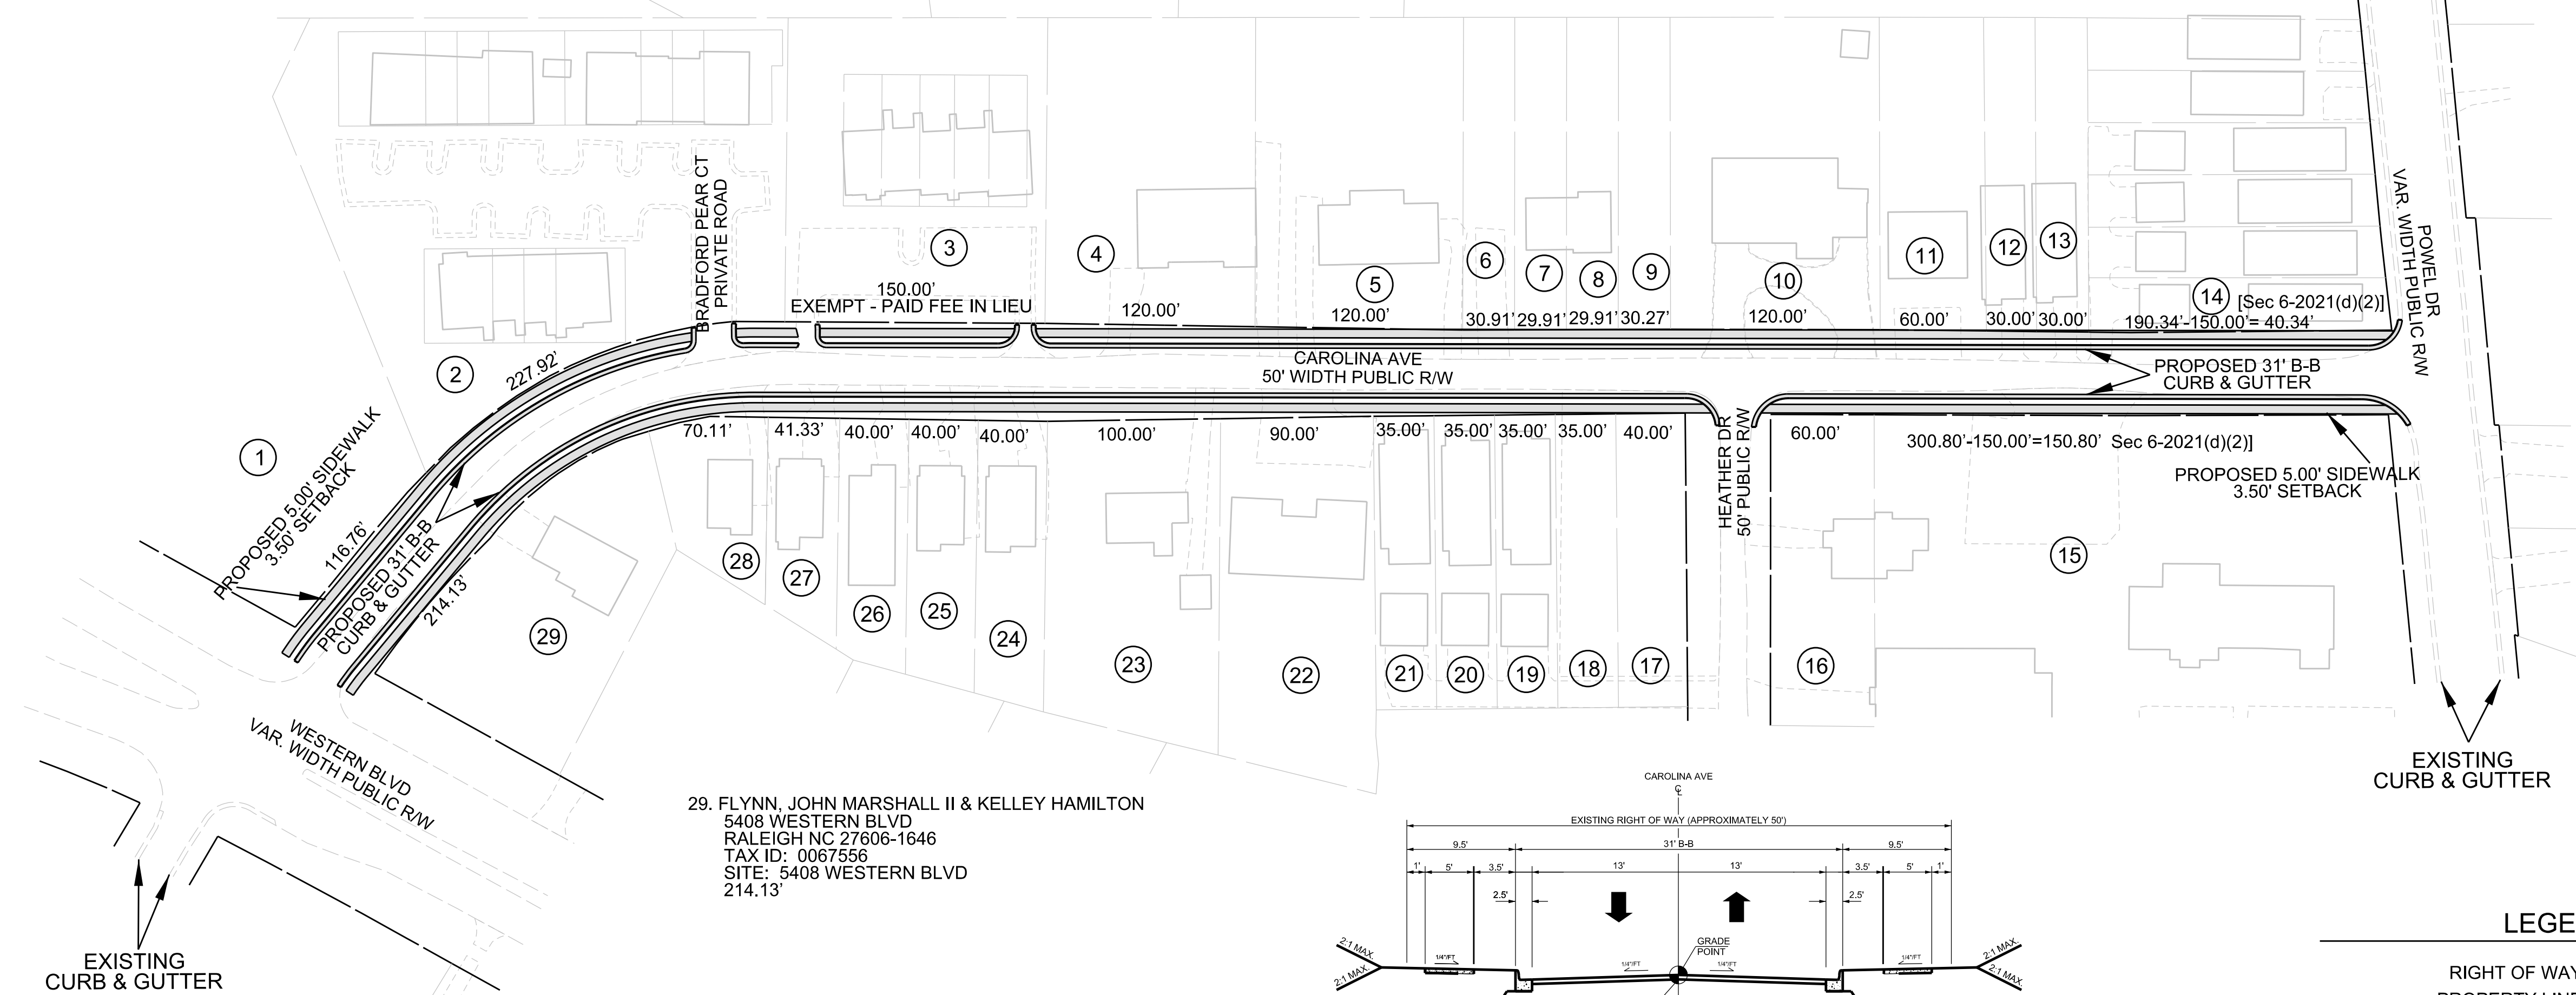

29. FLYNN, JOHN MARSHALL II & KELLEY HAMILTON
5408 WESTERN BLVD
RALEIGH NC 27606-1646
TAX ID: 0067556
SITE: 5408 WESTERN BLVD
214.13'

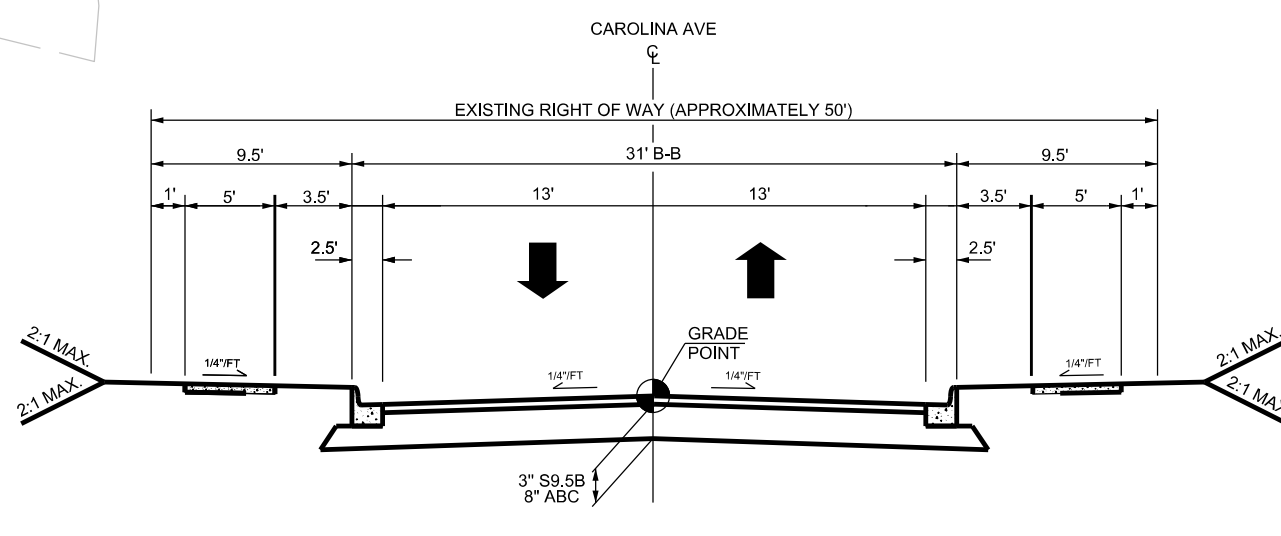

LEGEND	
RIGHT OF WAY	———
PROPERTY LINE	———
EXISTING PAVEMENT	———
EXISTING CURB & GUTTER	———
PROPOSED CURB & GUTTER AND SIDEWALK IMPROVEMENTS	———

- NOTE:
1. THIS MAP IS AN APPROXIMATION OF PROPOSED IMPROVEMENTS.
 2. THIS MAP IS NOT INTENDED TO BE USED FOR DESIGN. SIDEWALK WIDTH AND ALIGNMENTS MAY BE ADJUSTED DURING FINAL DESIGN TO AVOID MAJOR IMPACTS IN CERTAIN AREAS AS DETERMINED BY CITY ENGINEERING STAFF.
 3. ADDITIONAL EASEMENTS MAY BE NEEDED IN ORDER TO INSTALL THE IMPROVEMENTS AS PROPOSED.
 4. PLANIMETRICS ARE PER WAKE COUNTY GIS INFORMATION, NOT EXACT AND NOT FIELD VERIFIED.

DATE:	XXX / 2021
CADD TECH:	EM
CHECKED BY:	DP
REVISIONS	
NO.	DATE
SCALES	
HSCALE	1" = 60'
VSCALE	N/A
SHEET NO.	

PET-1