



PRELIMINARY PLANS
DO NOT USE FOR CONSTRUCTION
PLANS REVIEW EPA

STREET & SIDEWALK
PETITION #1360

LAKE BOONE TRAIL
FROM EDENBURGH ROAD TO
THE GLENWOOD AVENUE SERVICE ROAD

DATE	DESCRIPTION	BY	DATE

--	--	--




REVISIONS	DATE

SCALE	SCALE

PET1



1. VASSALLO, PATRICIA S
101 LAKE BOONE TRAIL
RALEIGH NC 27604-1019
TAX ID: 0073900
SITE: 111 LAKE BOONE TRAIL 49.57'
ESTIMATED ASSESSMENT \$1,938.88
2. VASSALLO, PATRICIA S
109 LAKE BOONE TRAIL
RALEIGH NC 27608-1019
TAX ID: 0075457
SITE: 113 LAKE BOONE TRAIL 39.00' 104.79' 45.70' +/- existing c&g
ESTIMATED ASSESSMENT \$1,248.00
3. PERCE, DAVID W. & SIZANNE C
113 LAKE BOONE TRAIL
RALEIGH NC 27608-1019
TAX ID: 0016186
SITE: 113 LAKE BOONE TRAIL 3.07' 68.12' 45.12' +/- existing c&g
ESTIMATED ASSESSMENT \$36.06
4. LOFTIS, DOUGLAS E III & JENNIFER S
117 LAKE BOONE TRAIL
RALEIGH NC 27608-1019
TAX ID: 0016186
SITE: 117 LAKE BOONE TRAIL 48.45'
ESTIMATED ASSESSMENT \$3,150.40
5. WEBB, EDITH P
121 LAKE BOONE TRAIL
RALEIGH NC 27604-1019
TAX ID: 0016827
SITE: 121 LAKE BOONE TRAIL 86.19'
190.59' - 150.00' +/- 40.59' (Exemption-Sec 6-2021(d)(1)-150.00' for existing c&g
ESTIMATED ASSESSMENT \$1,936.06
6. NEVILLE, MICHAEL J & CHERYL L MCNEIL
113 LAKE BOONE TRAIL
RALEIGH NC 27608-1019
TAX ID: 0016186
SITE: 122 LAKE BOONE TRAIL 86.19'
ESTIMATED ASSESSMENT \$2,850.80
7. GRECH CONSTRUCTION COMPANY PO BOX 31844
RALEIGH NC 27622-1844
TAX ID: 0016186
SITE: 118 LAKE BOONE TRAIL 89.40'
ESTIMATED ASSESSMENT \$2,850.80

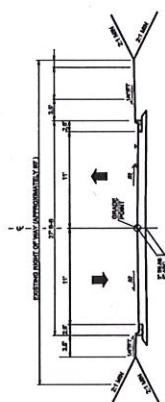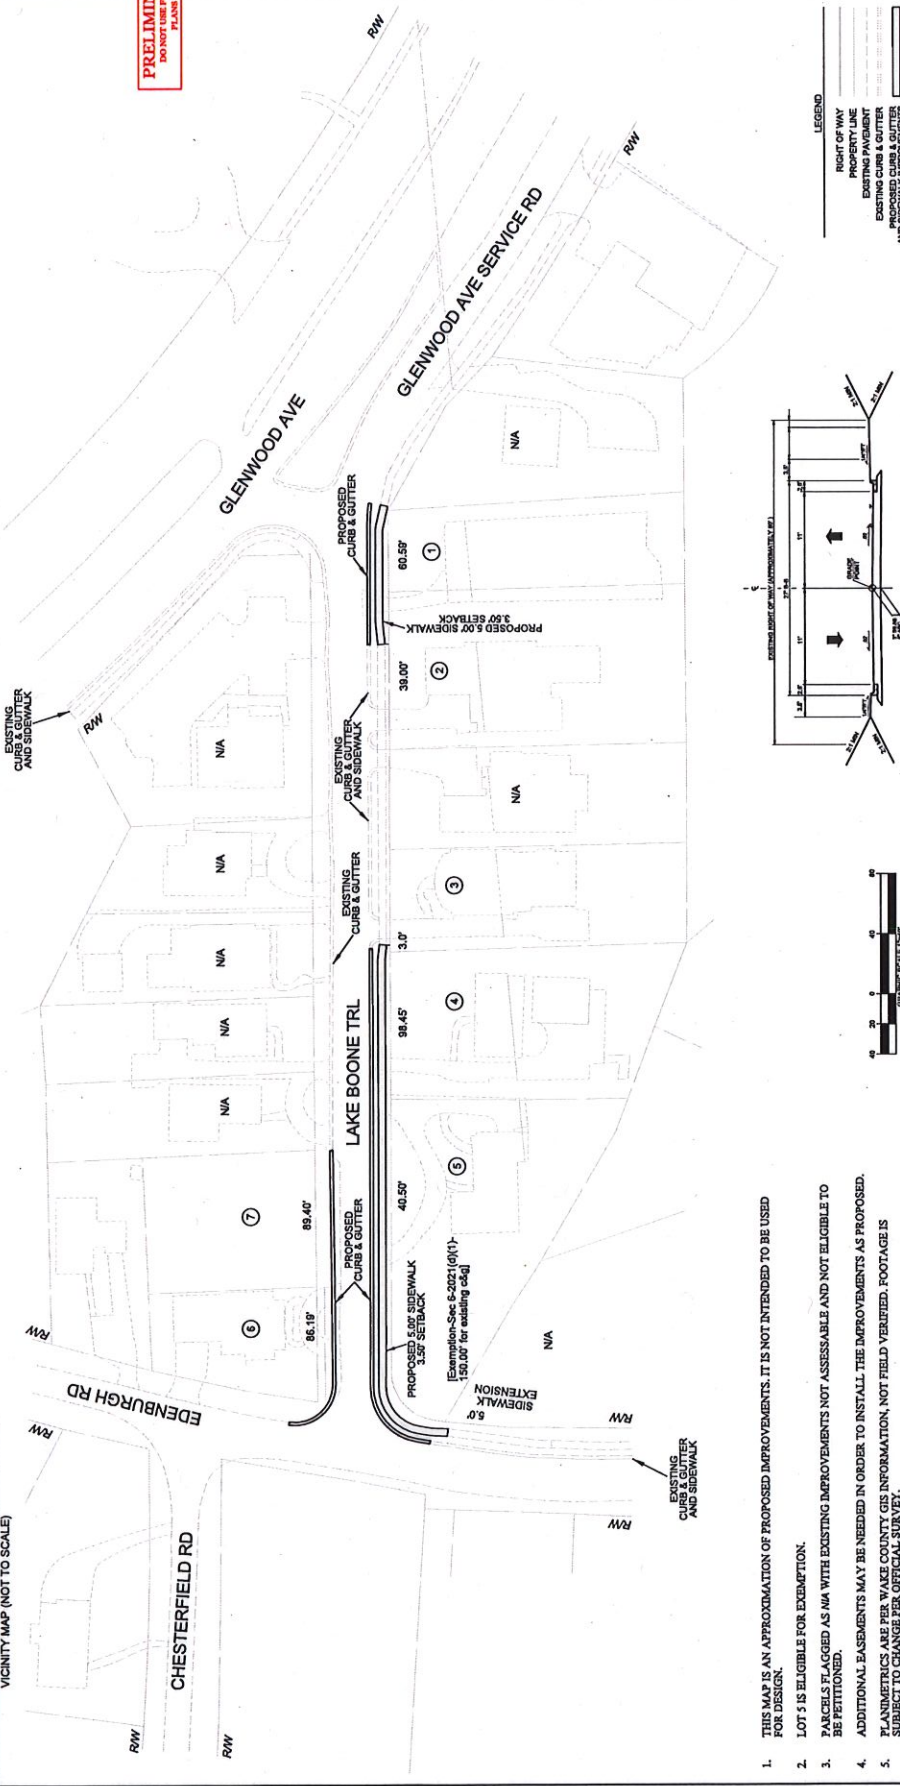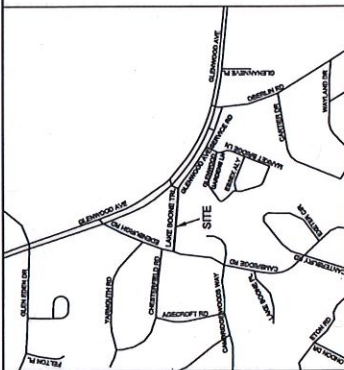

1. THIS MAP IS AN APPROXIMATION OF PROPOSED IMPROVEMENTS. IT IS NOT INTENDED TO BE USED FOR DESIGN.
2. LOT 5 IS ELIGIBLE FOR EXEMPTION.
3. PARCELS FLAGGED AS N/A WITH EXISTING IMPROVEMENTS NOT ASSESSABLE AND NOT ELIGIBLE TO BE FETTERED.
4. ADDITIONAL EASEMENTS MAY BE NEEDED IN ORDER TO INSTALL THE IMPROVEMENTS AS PROPOSED.
5. PLANIMETRICS ARE PER WAKE COUNTY GIS INFORMATION, NOT FIELD VERIFIED. FOOTAGE IS SUBJECT TO CHANGE PER OFFICIAL SURVEY.