


Quail Hollow Green Street: Phase 1
– Project Map –
September 2026
(1 of 8)





LEGEND

- TRAVEL LANE
- BICYCLE LANE

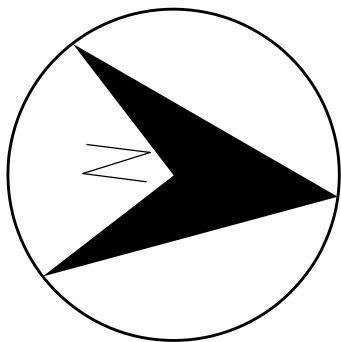

PLANS ARE NOT TO BE
USED FOR CONSTRUCTION.

Quail Hollow Green Street: Phase 1
– Project Map –
September 2026
(2 of 8)

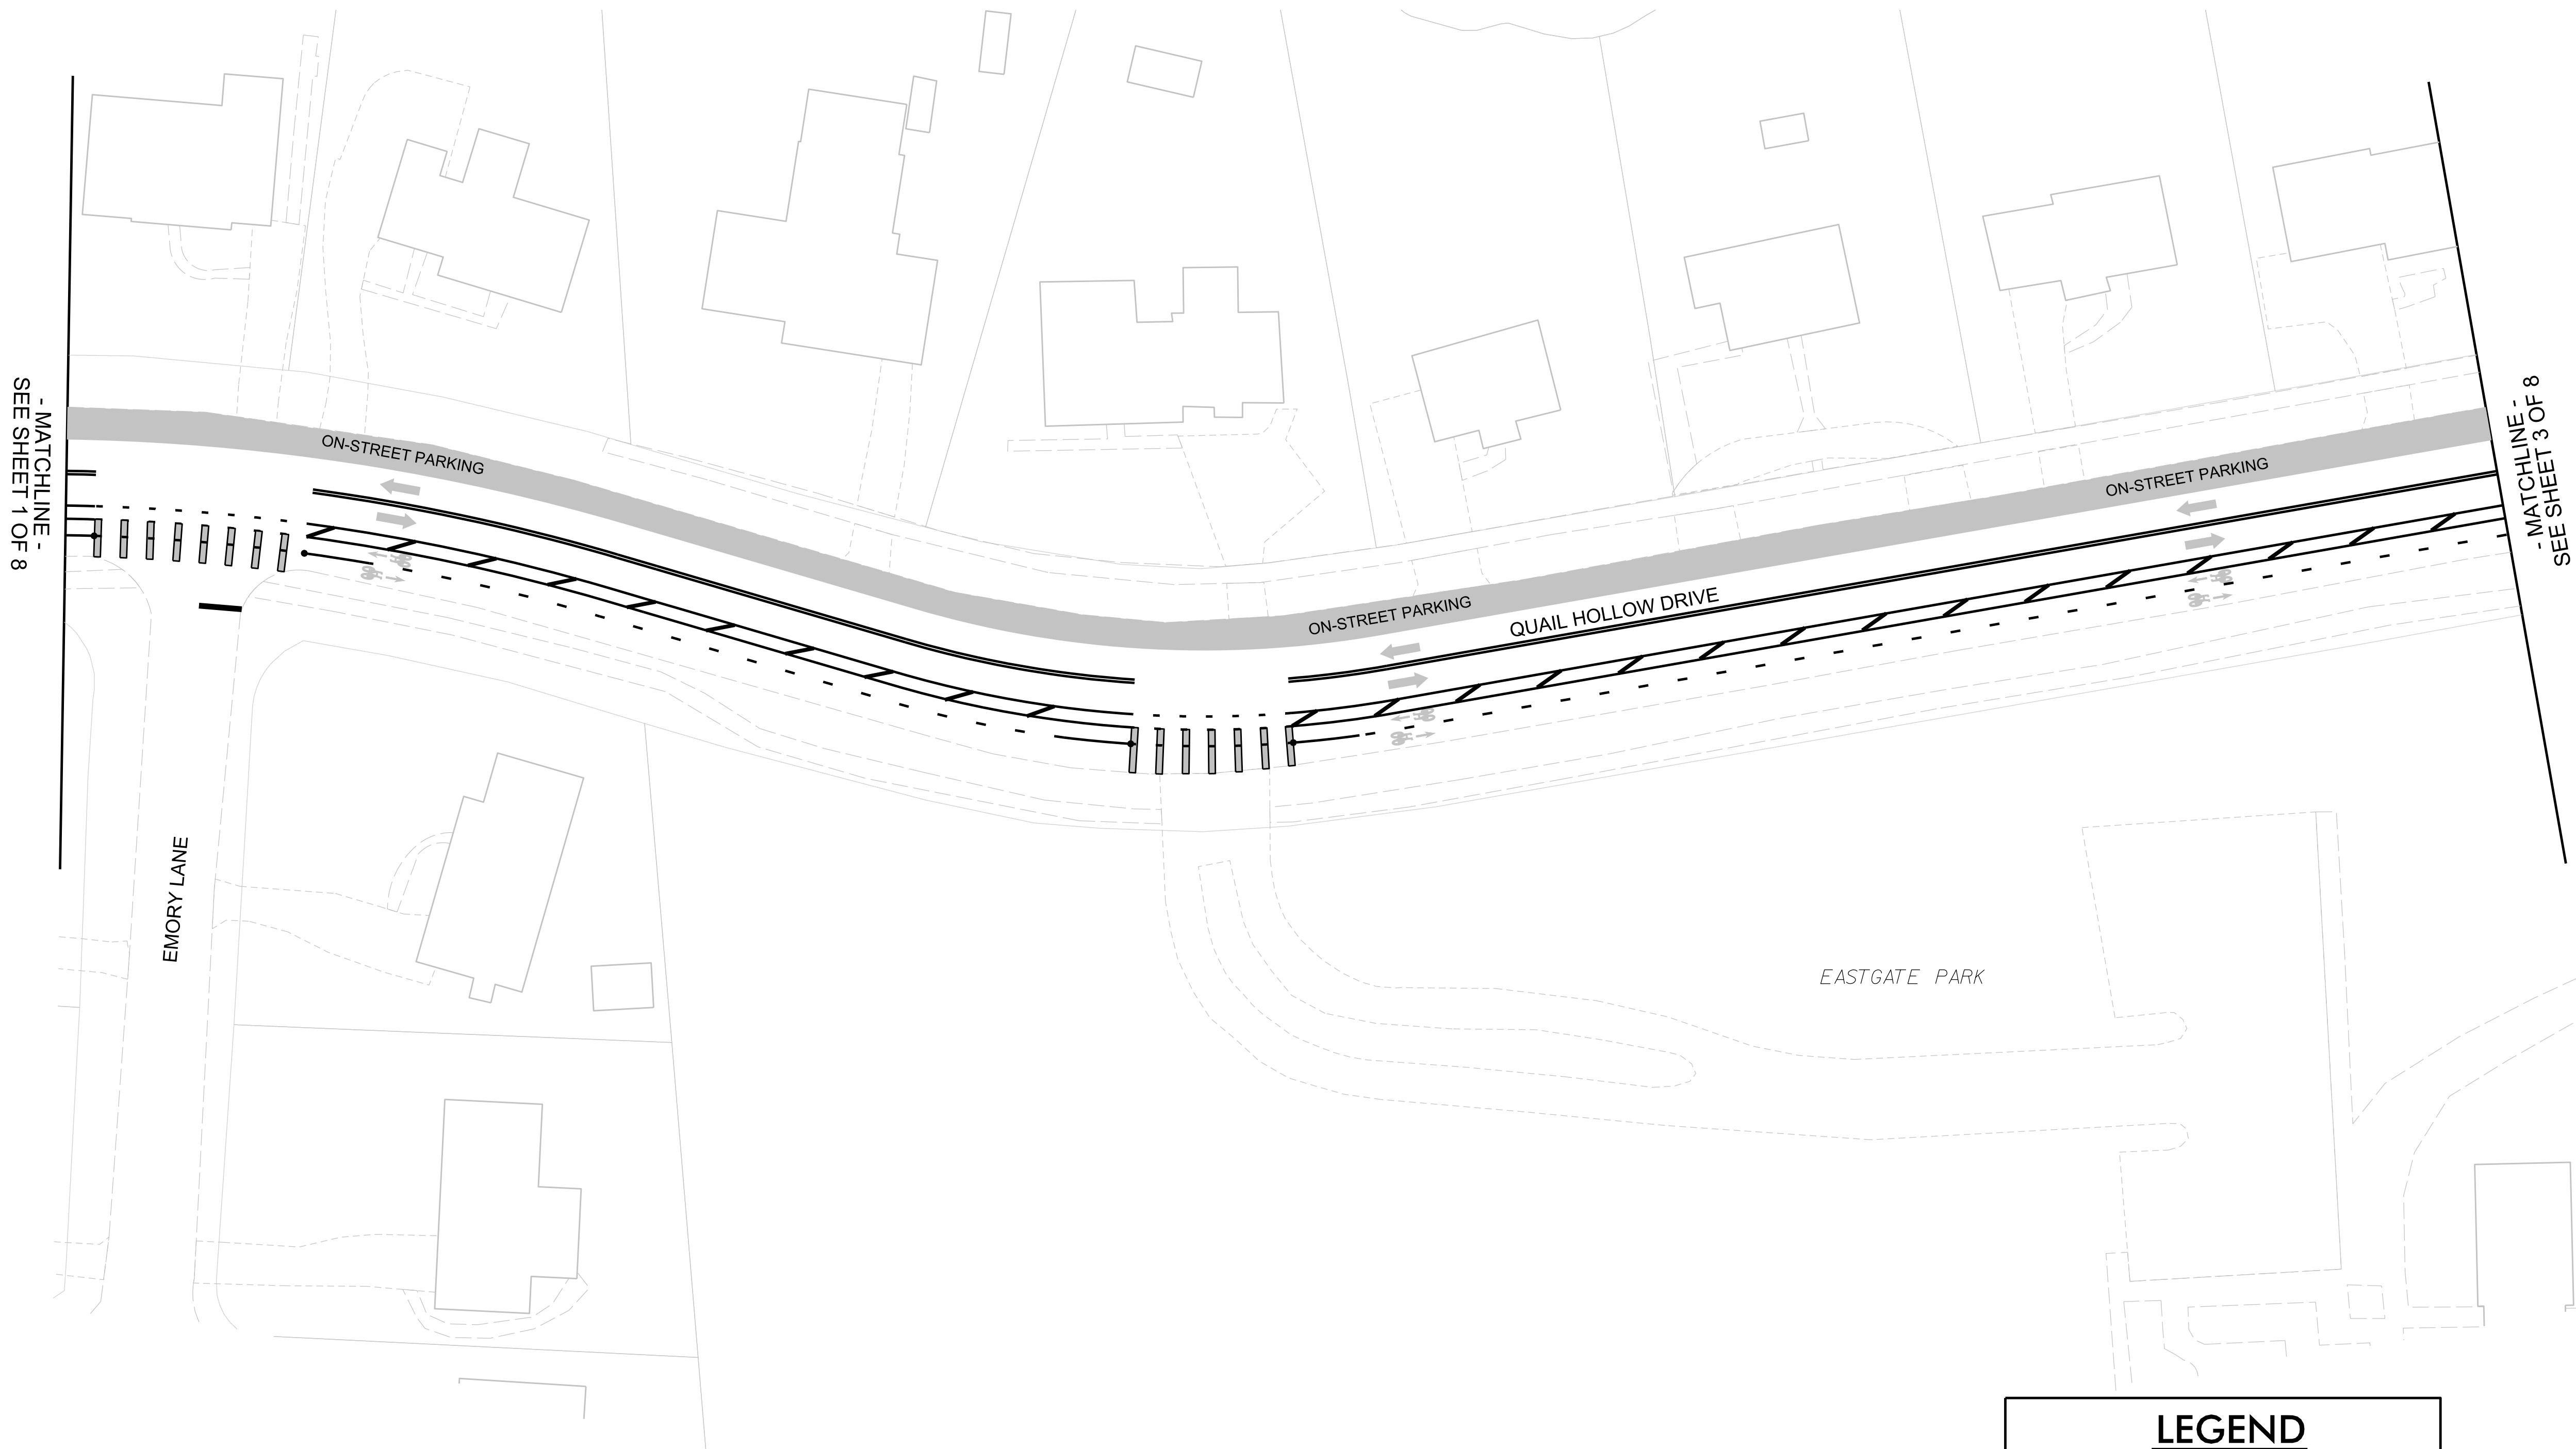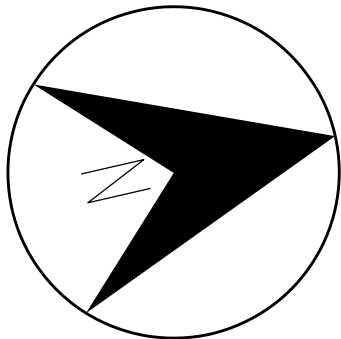

LEGEND

- TRAVEL LANE
- BICYCLE LANE





PLANS ARE NOT TO BE
USED FOR CONSTRUCTION.


Quail Hollow Green Street: Phase 1

– Project Map –

September 2026
(3 of 8)

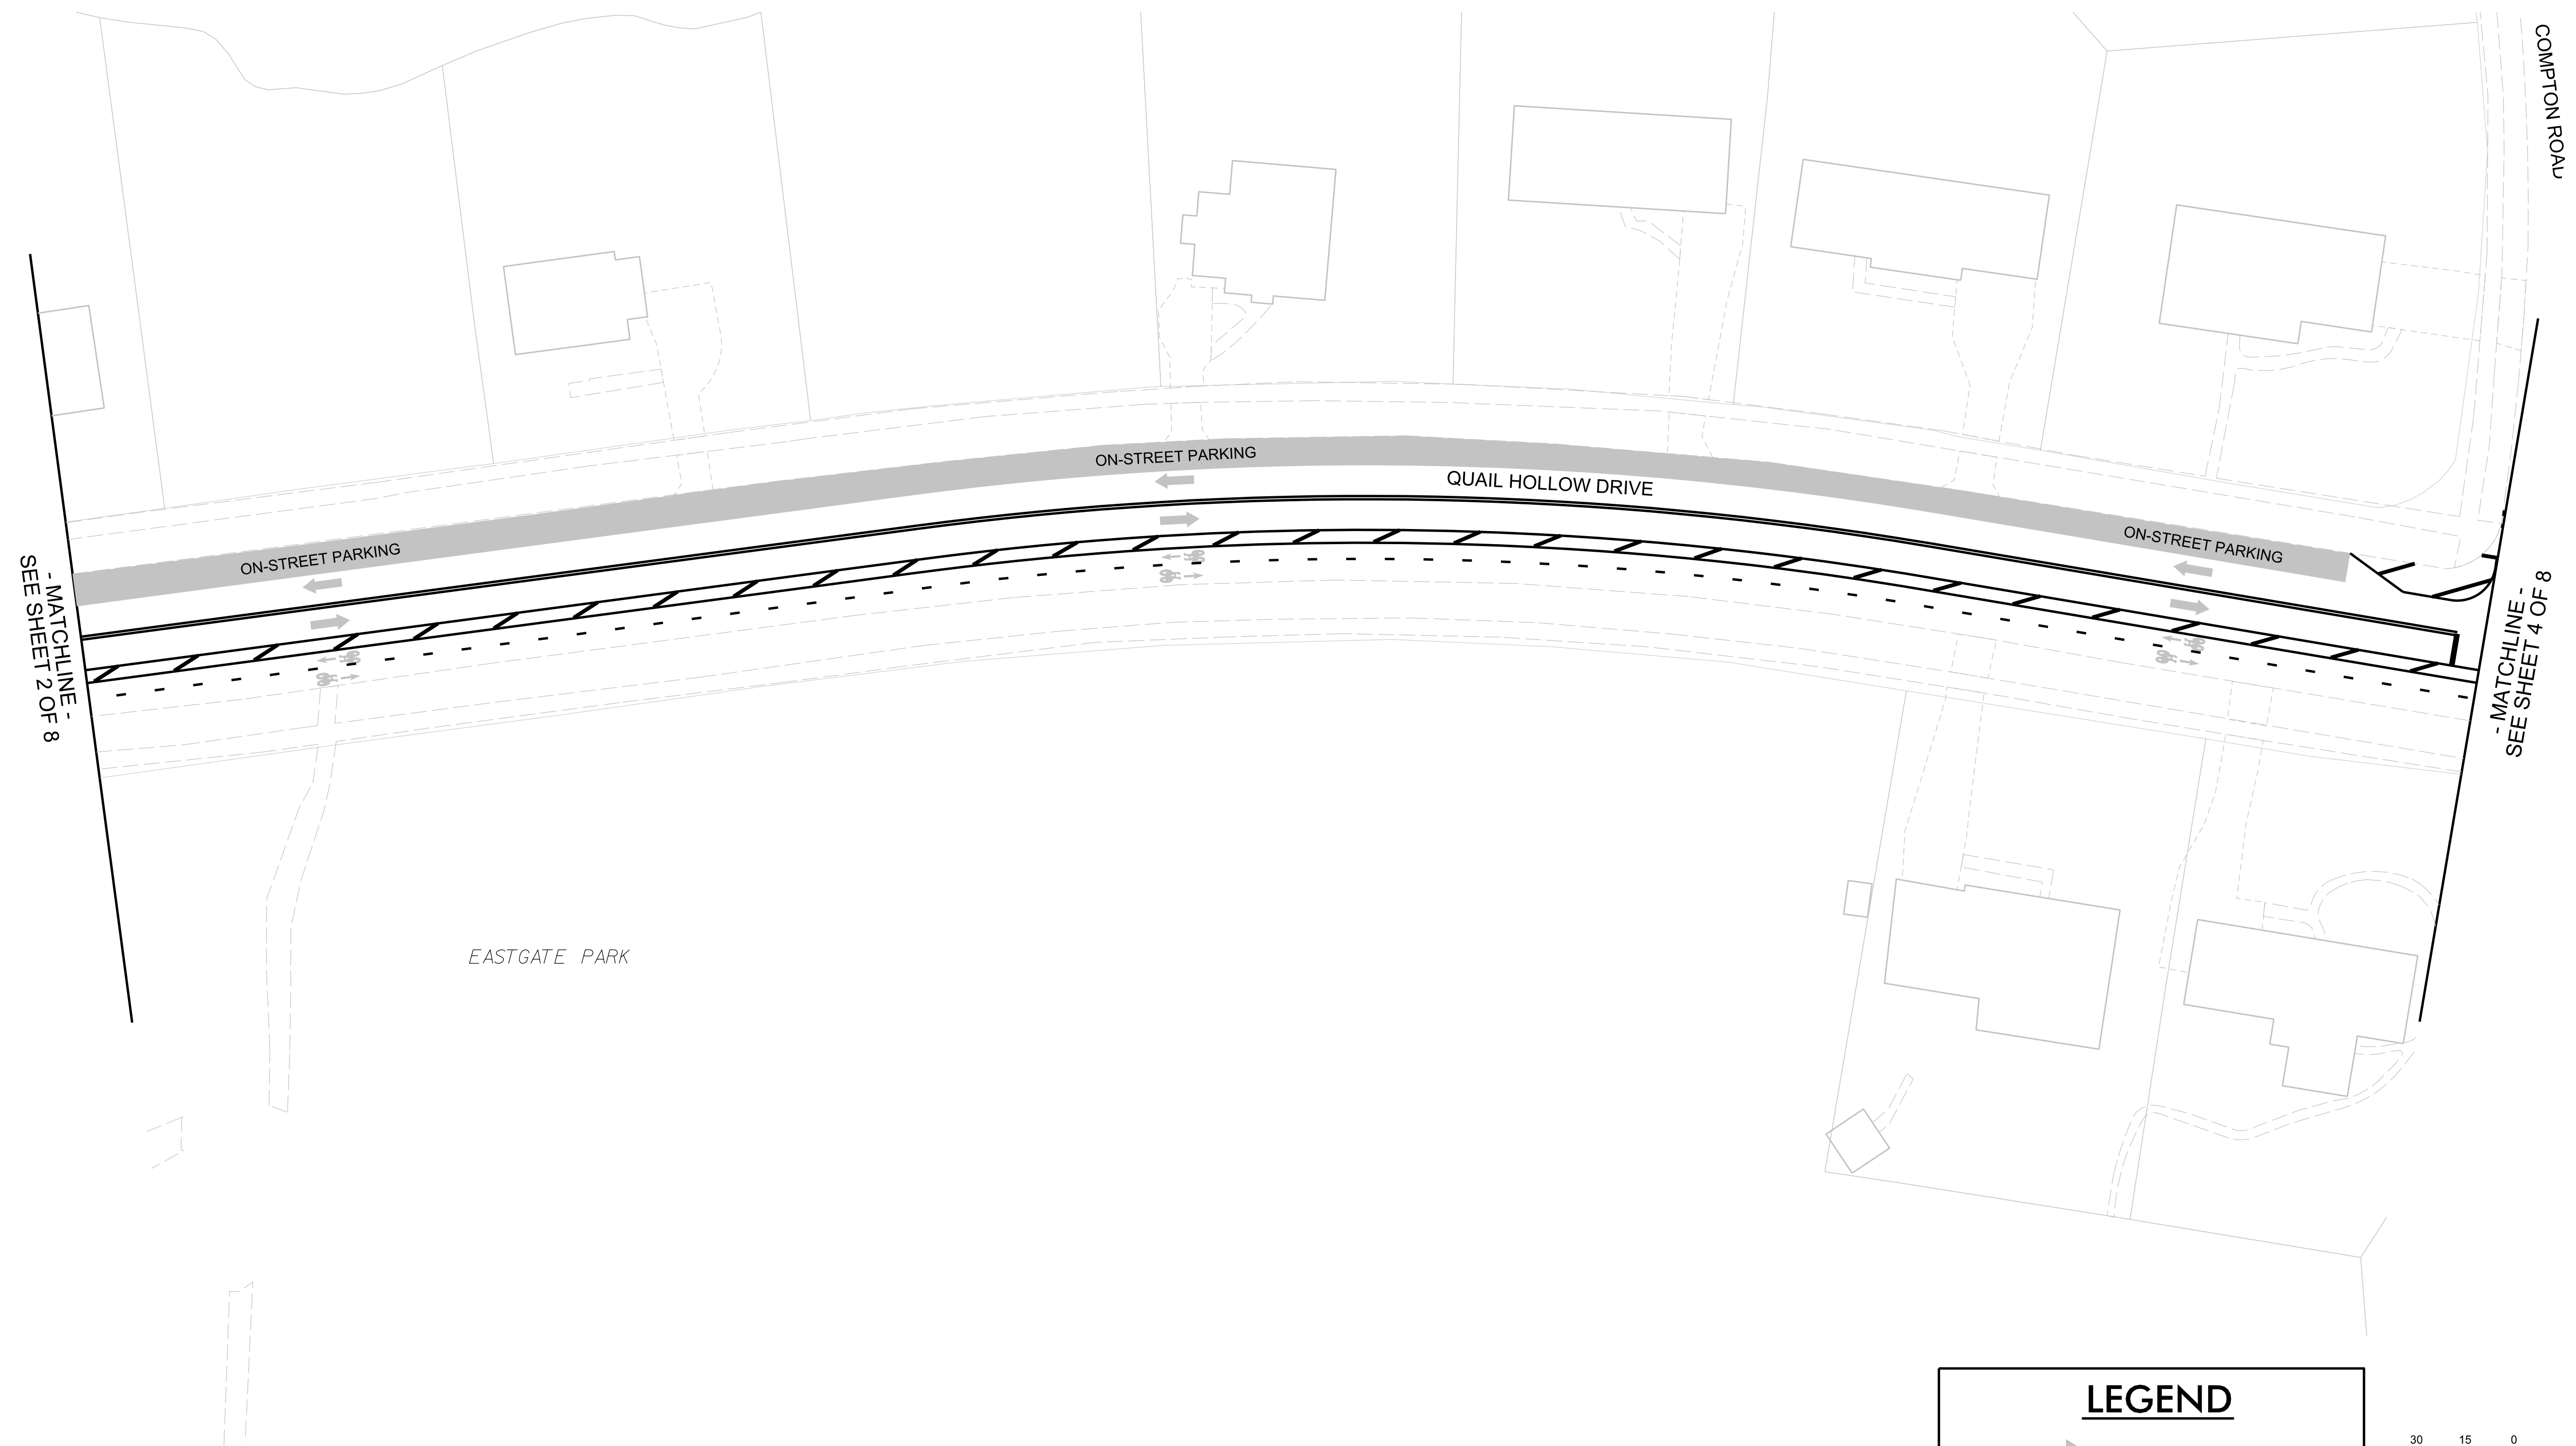
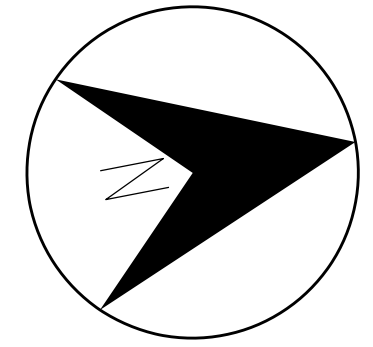


LEGEND

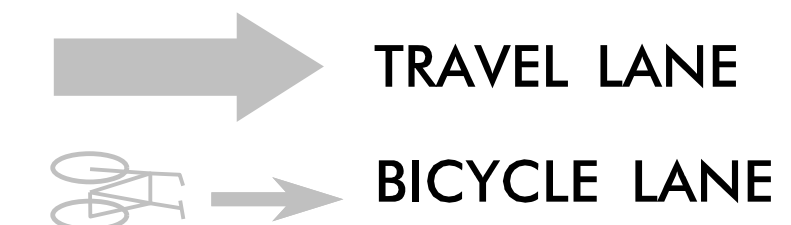

PLANS ARE NOT TO BE
USED FOR CONSTRUCTION.

Quail Hollow Green Street: Phase 1
– Project Map –
September 2026
(4 of 8)

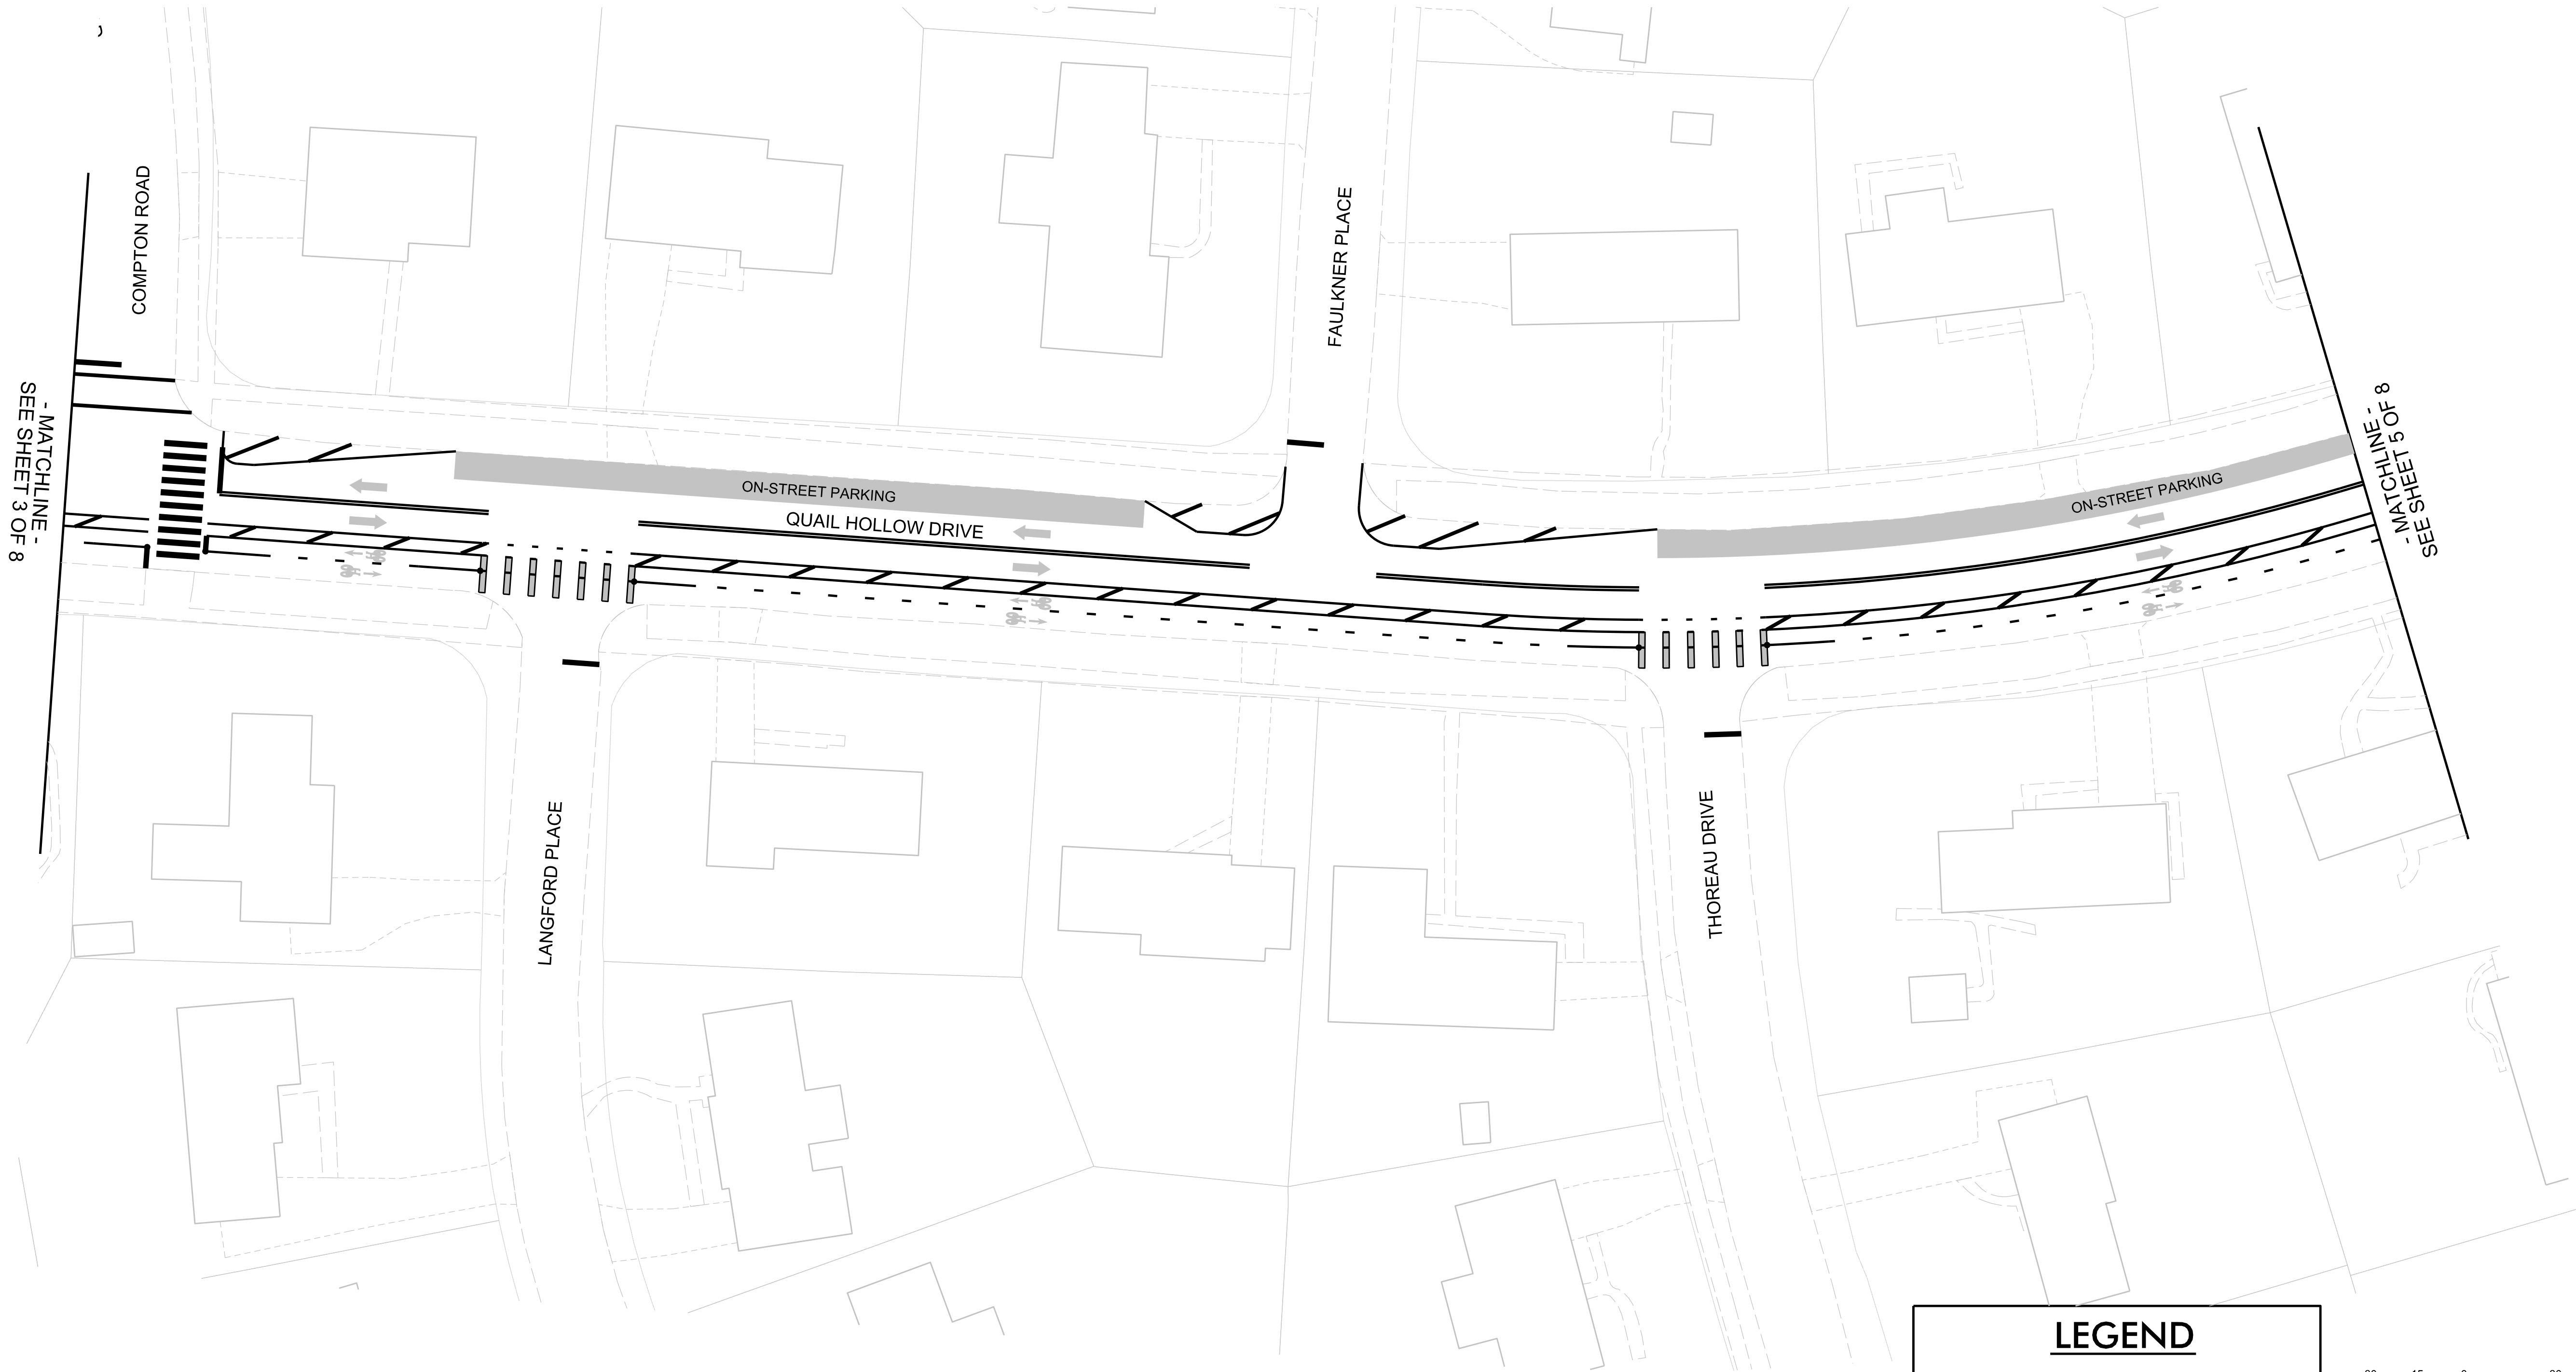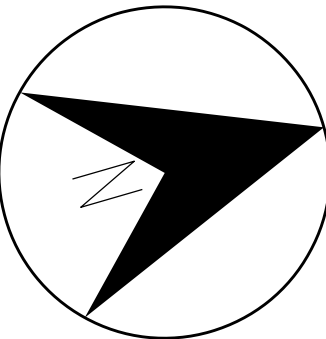

LEGEND



 TRAVEL LANE

 BICYCLE LANE



PLANS ARE NOT TO BE
USED FOR CONSTRUCTION.

Quail Hollow Green Street: Phase 1
– Project Map –
September 2026
(5 of 8)

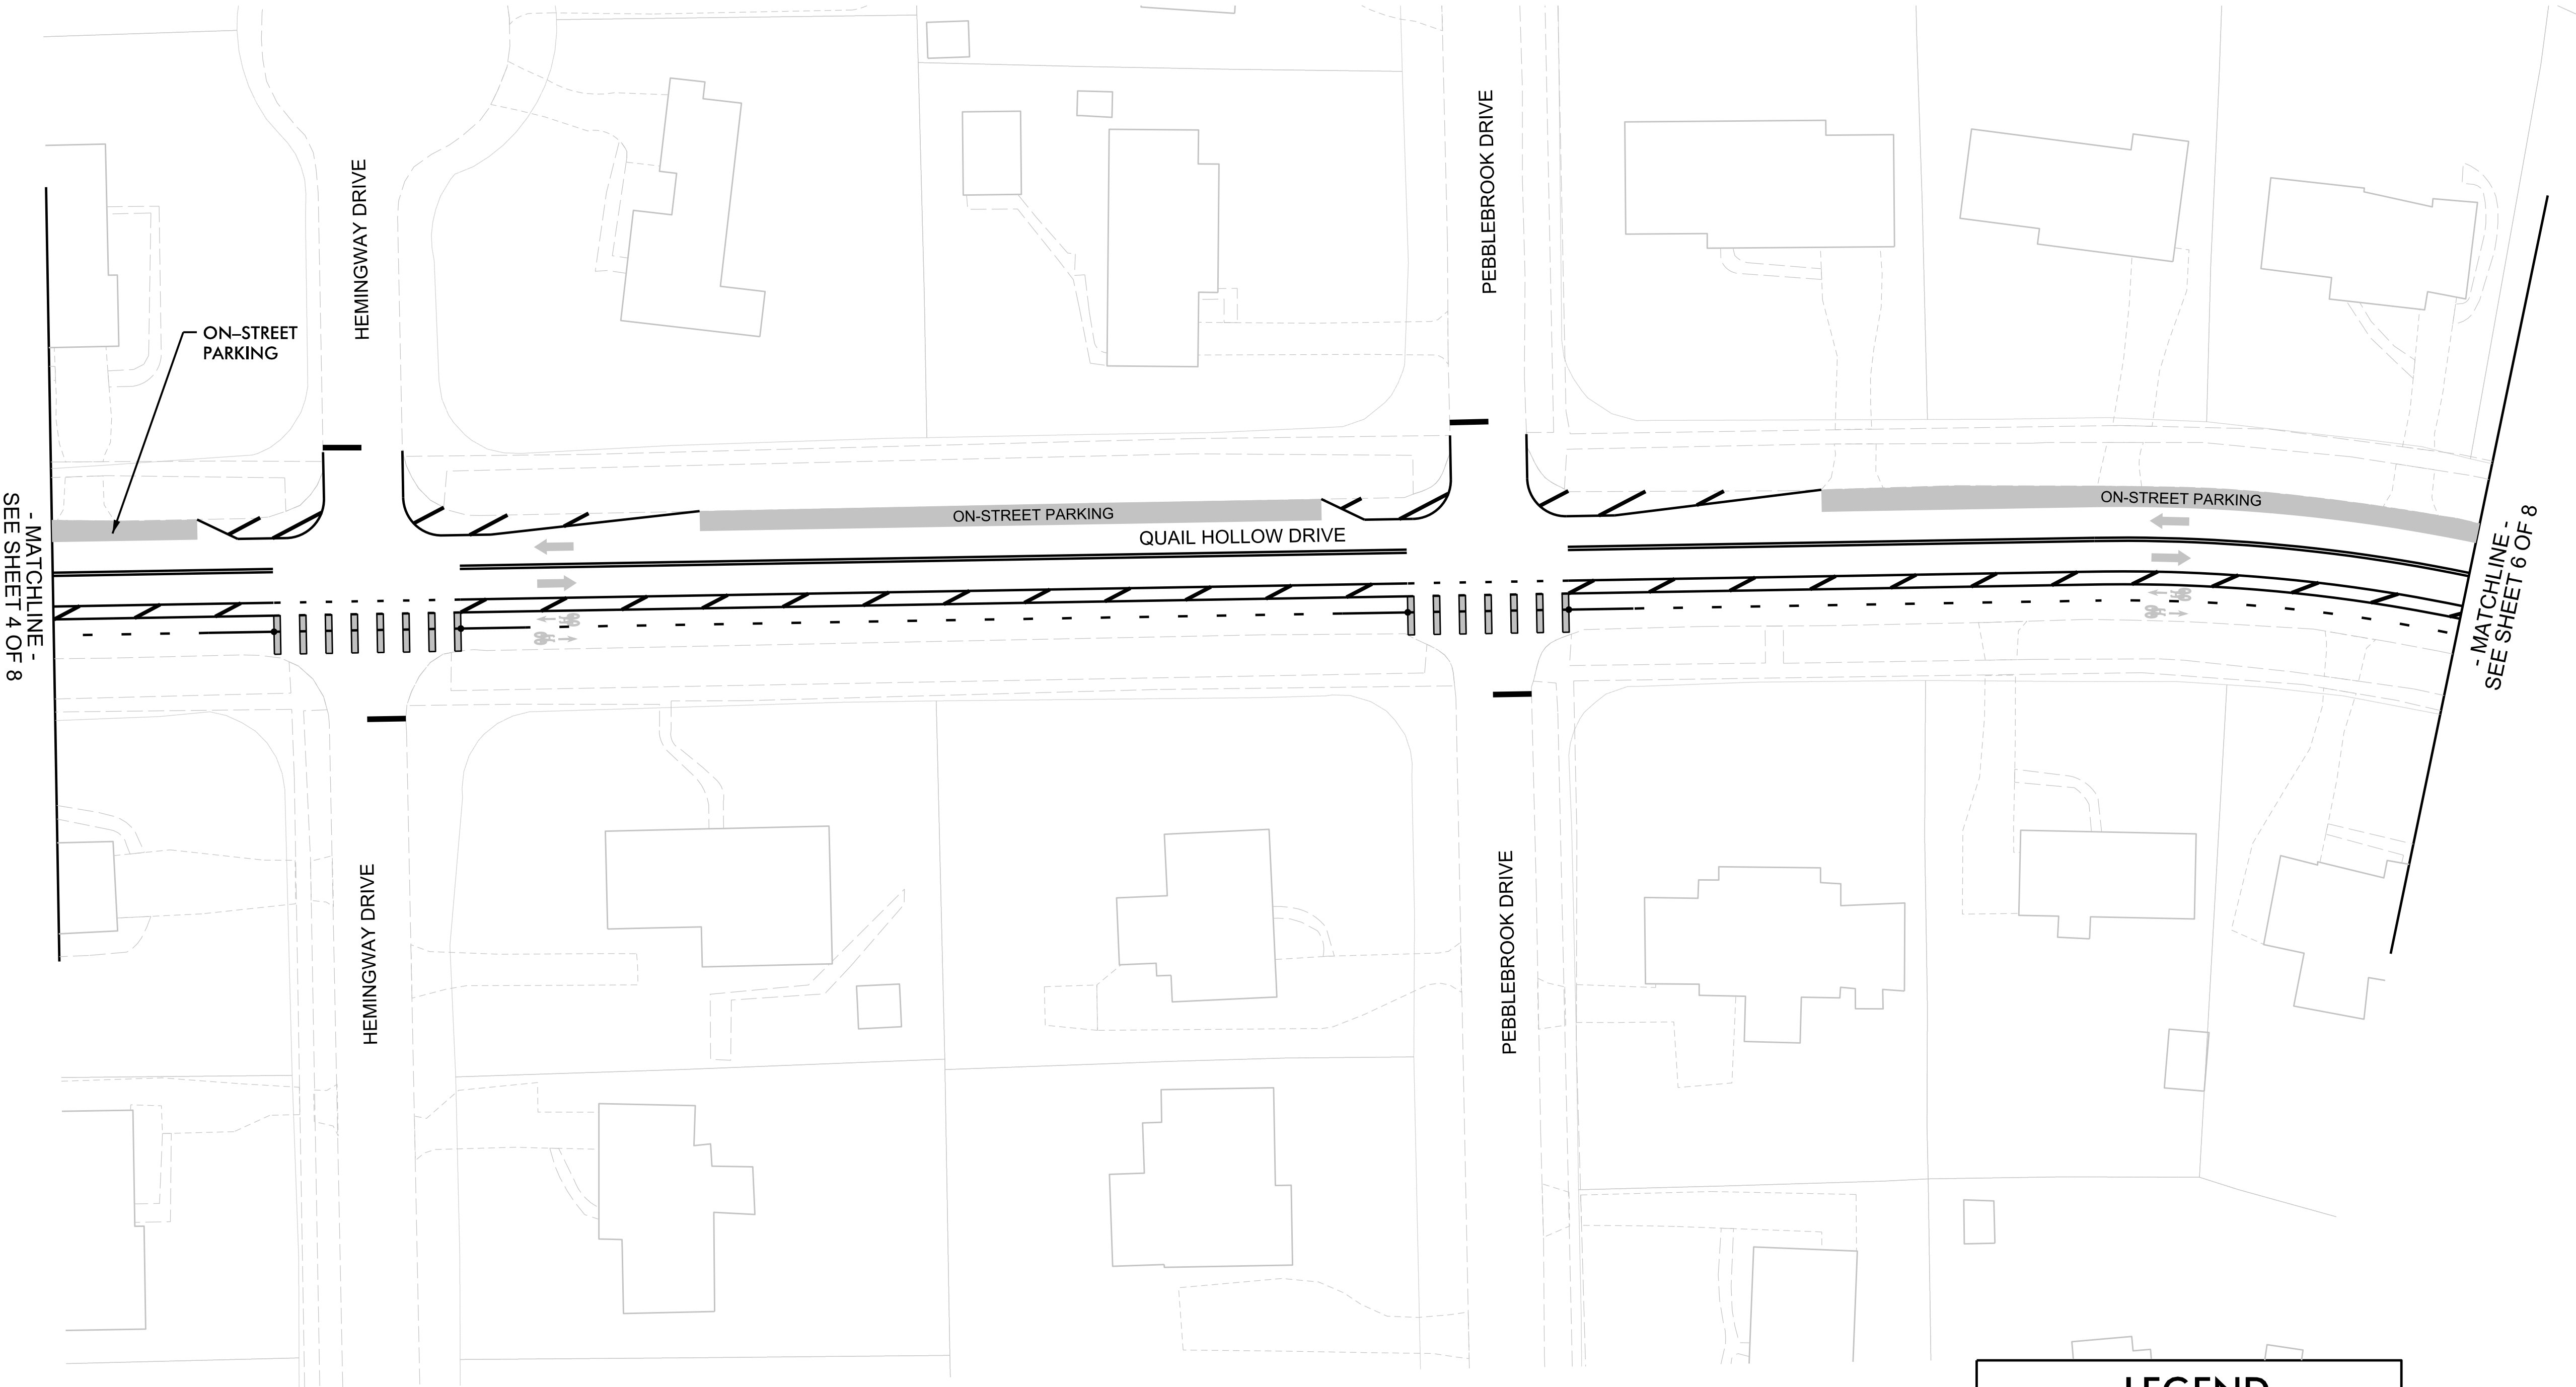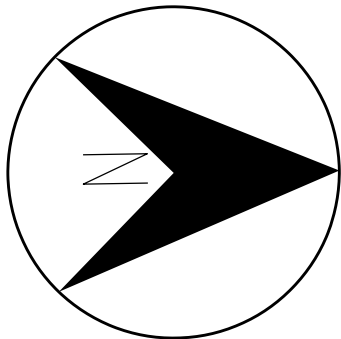

LEGEND

- TRAVEL LANE
- BICYCLE LANE





PLANS ARE NOT TO BE
USED FOR CONSTRUCTION.


Quail Hollow Green Street: Phase 1

– Project Map –

September 2026
(6 of 8)

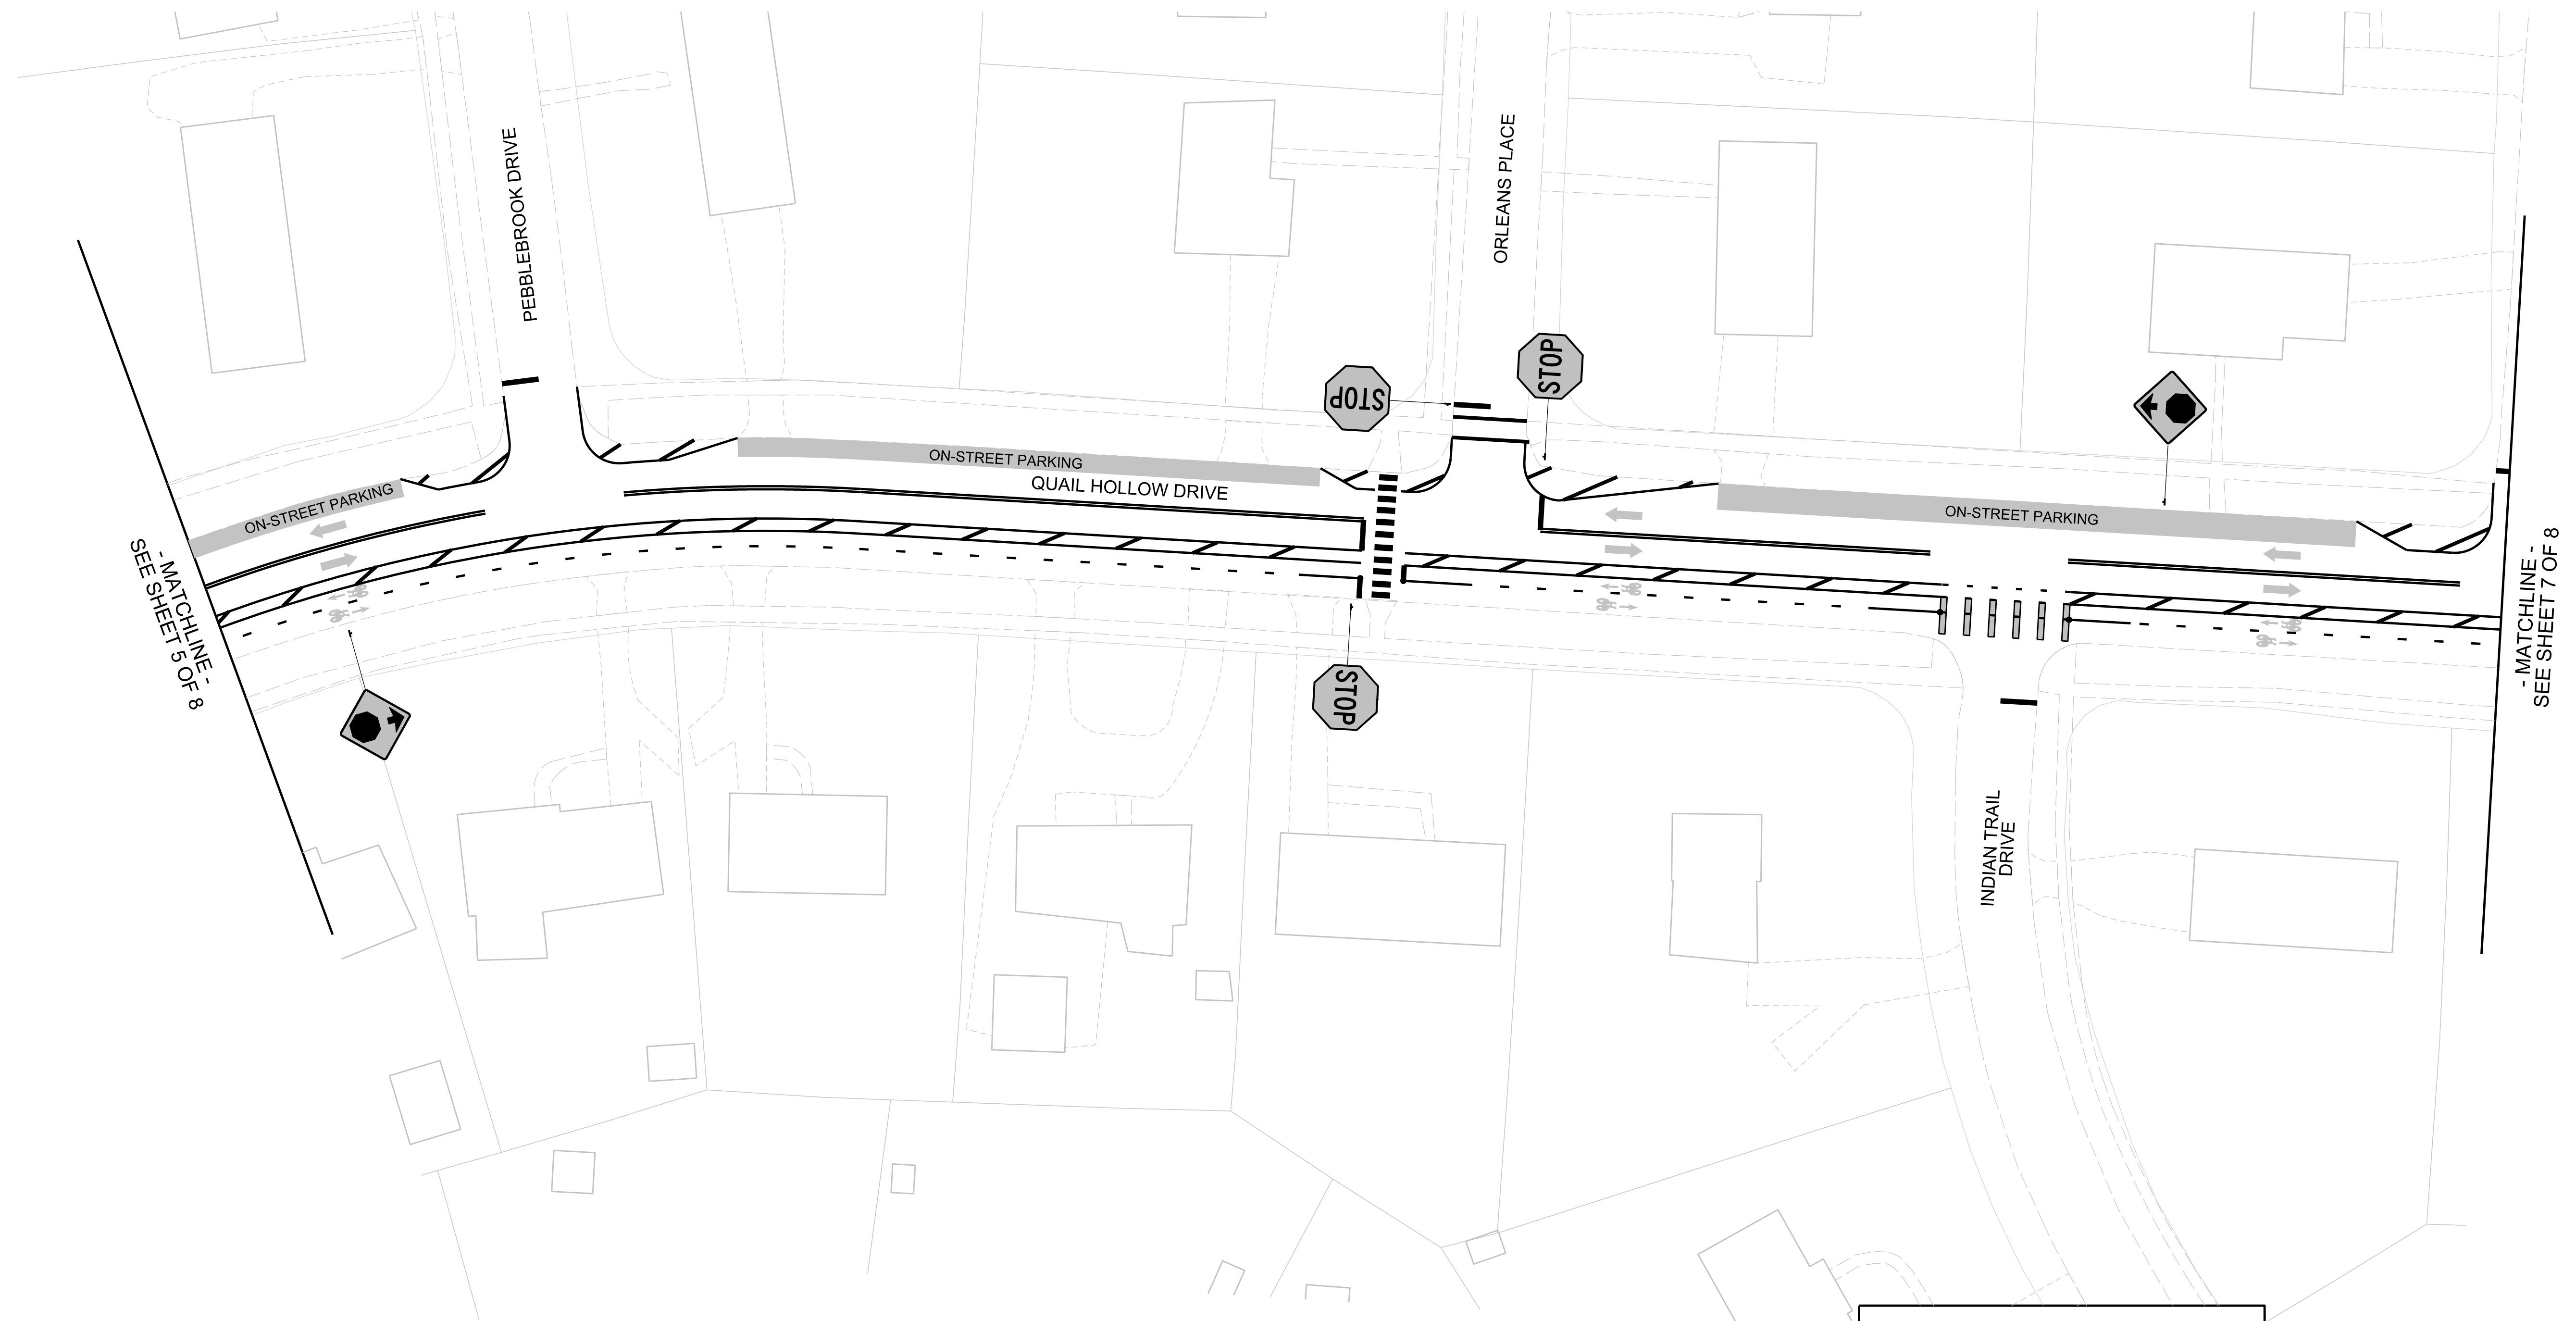
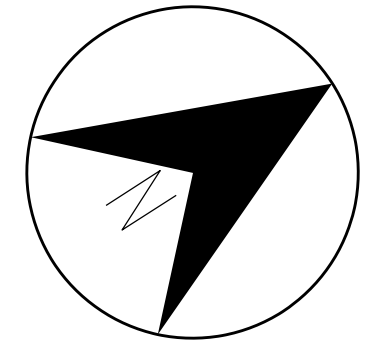


LEGEND

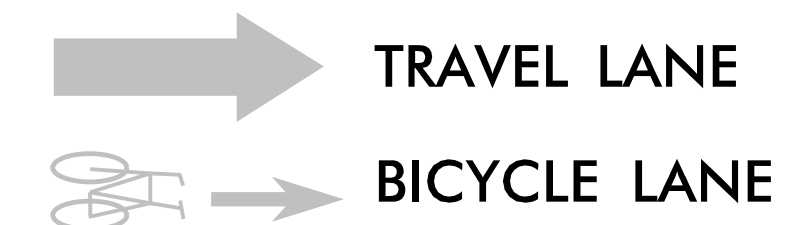

PLANS ARE NOT TO BE
USED FOR CONSTRUCTION.

Quail Hollow Green Street: Phase 1
– Project Map –
September 2026
(7 of 8)

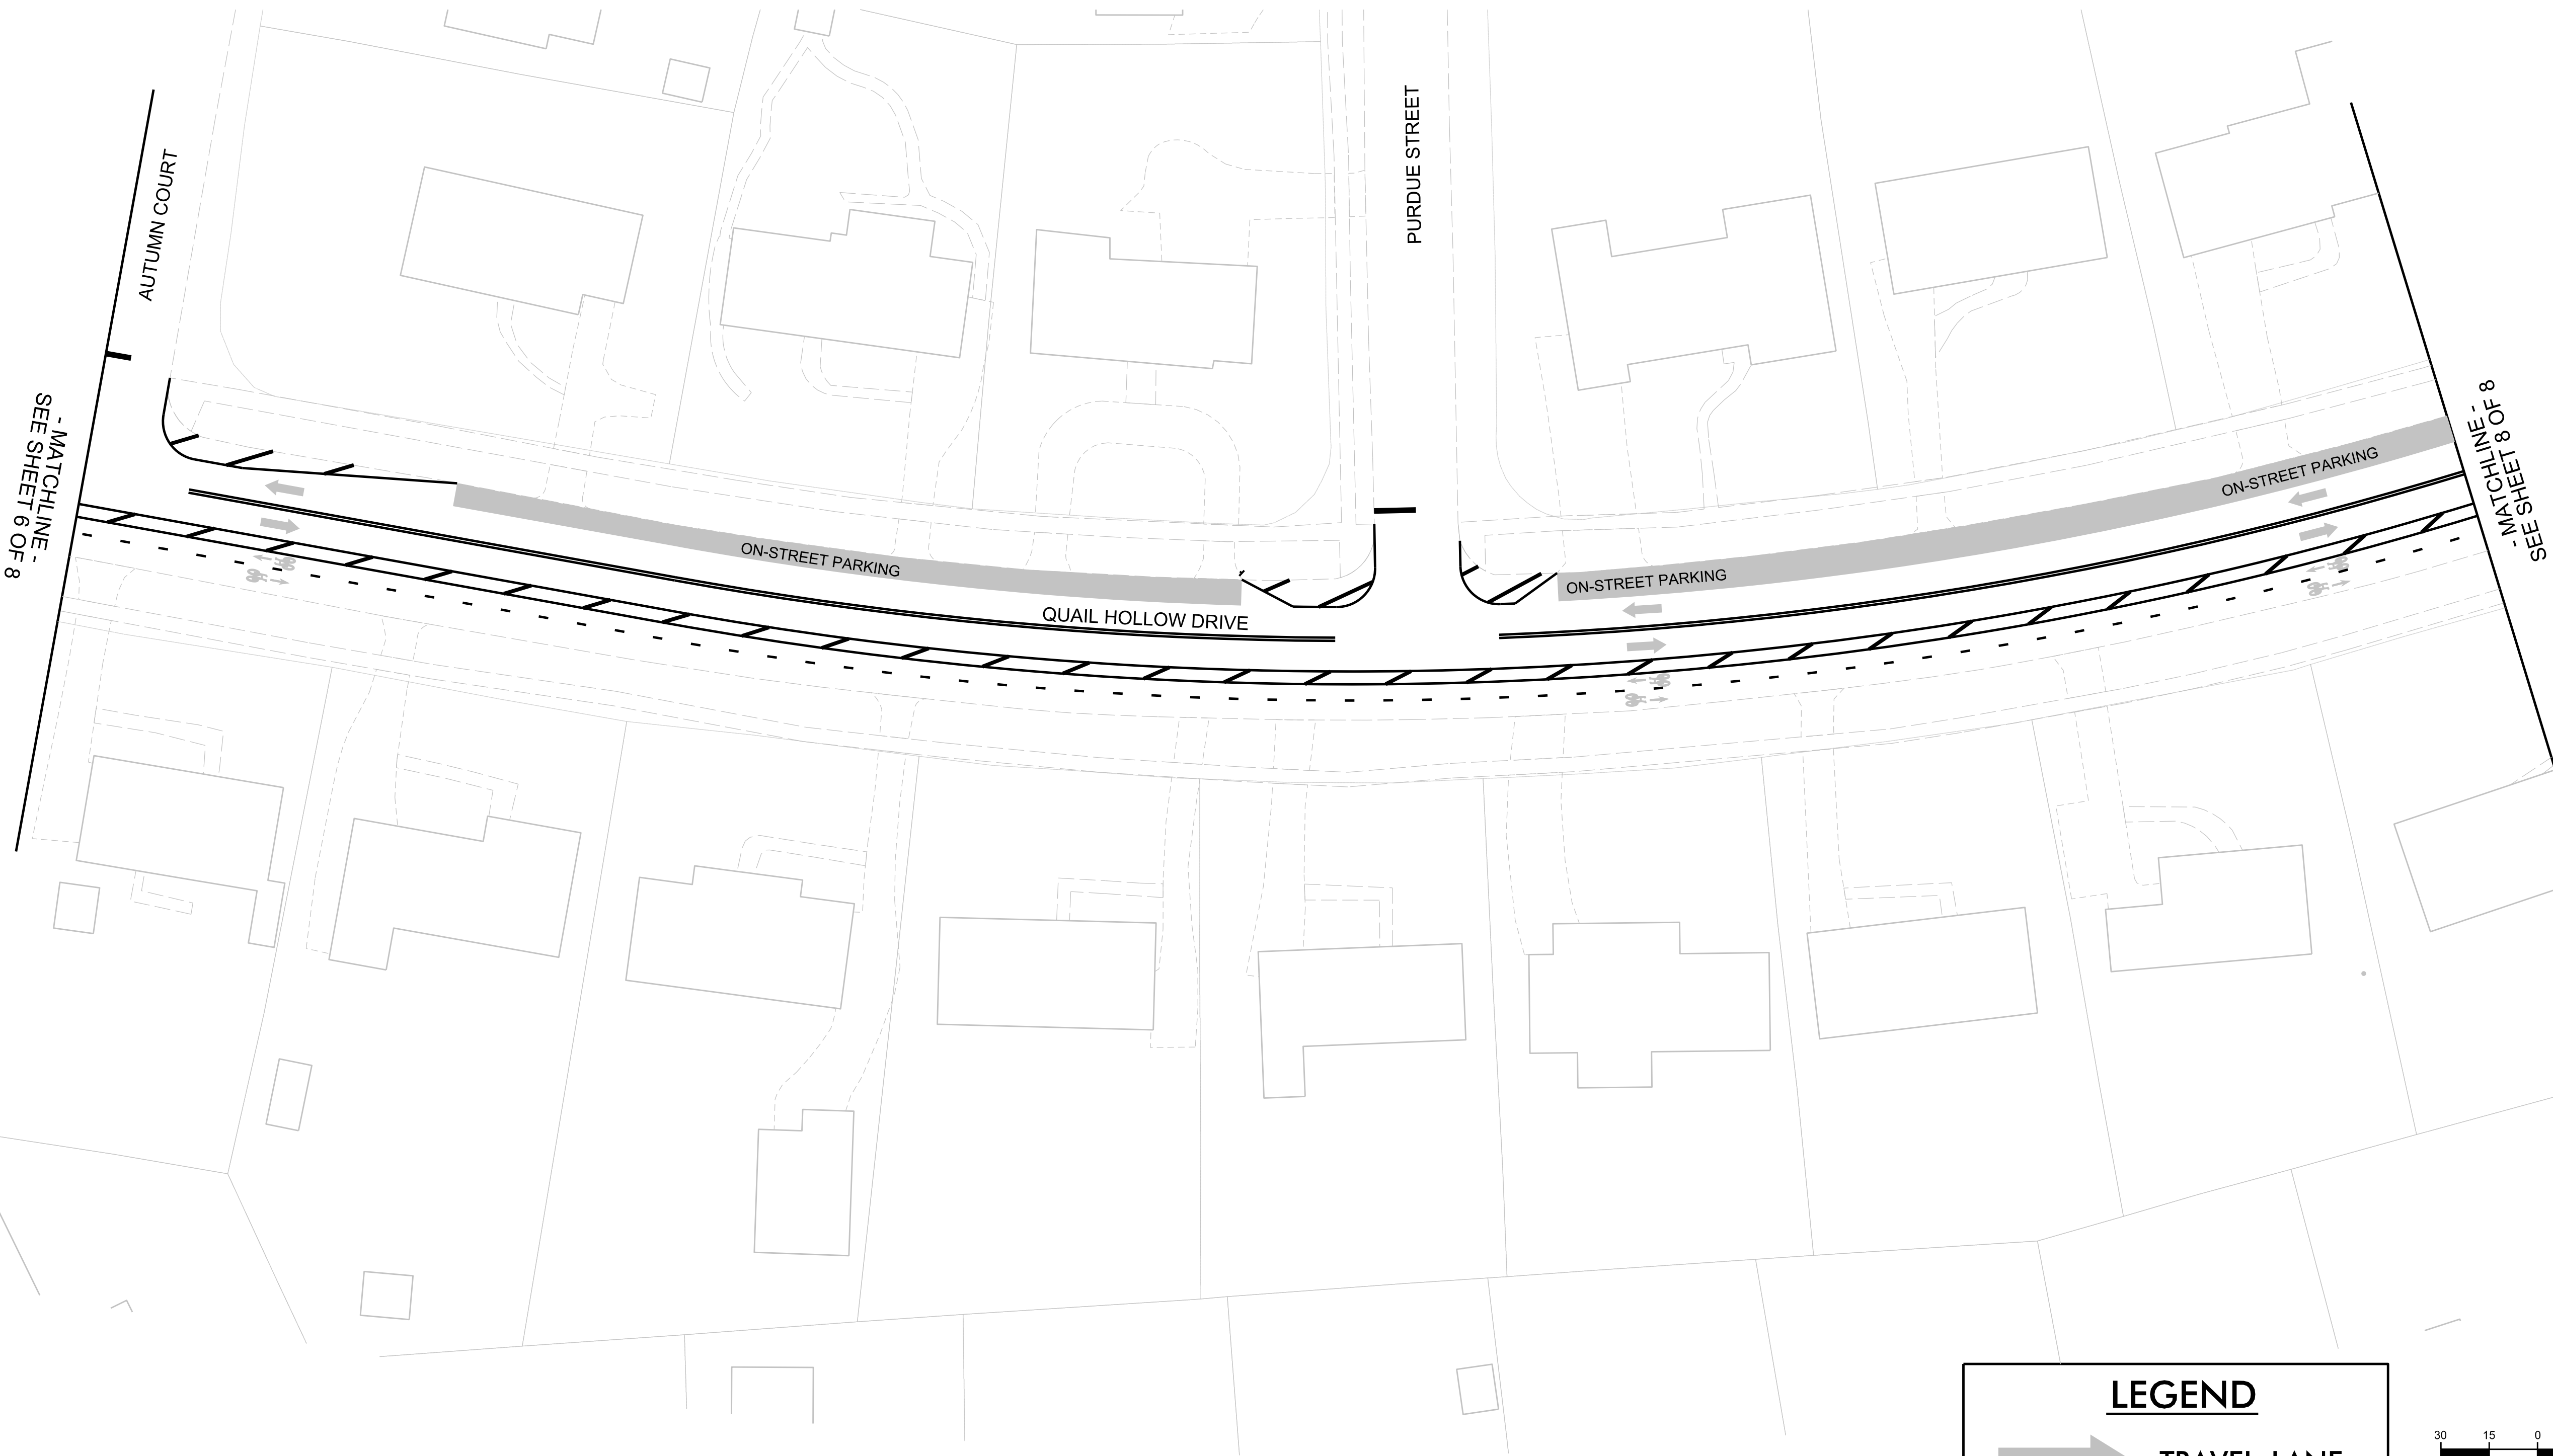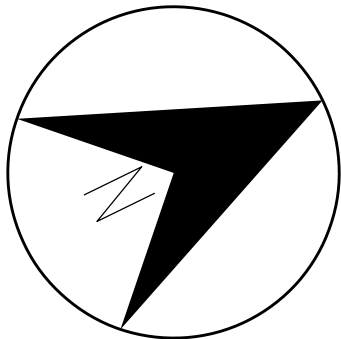


LEGEND

- TRAVEL LANE
- BICYCLE LANE



PLANS ARE NOT TO BE
USED FOR CONSTRUCTION.


Quail Hollow Green Street: Phase 1
– Project Map –
September 2026
(8 of 8)

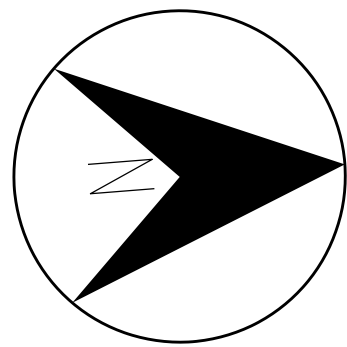

LEGEND



TRAVEL LANE

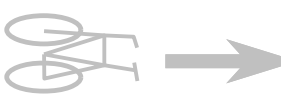

BICYCLE LANE



PLANS ARE NOT TO BE
USED FOR CONSTRUCTION.